

Connie's Restaurant

GRAND OPENING AT 10:30 AM

DECEMBER 28TH 2013

Serving fine Greek
Dishes and desserts,
come join us for our
grand opening for great
times with good
friends.




*Connie's
Restaurant*

*Located on the corner of
Wittenbraker Lane Avenue
and State Route 3*

CONNIE'S RESTAURANT : (765)-238-5050

Grand Opening

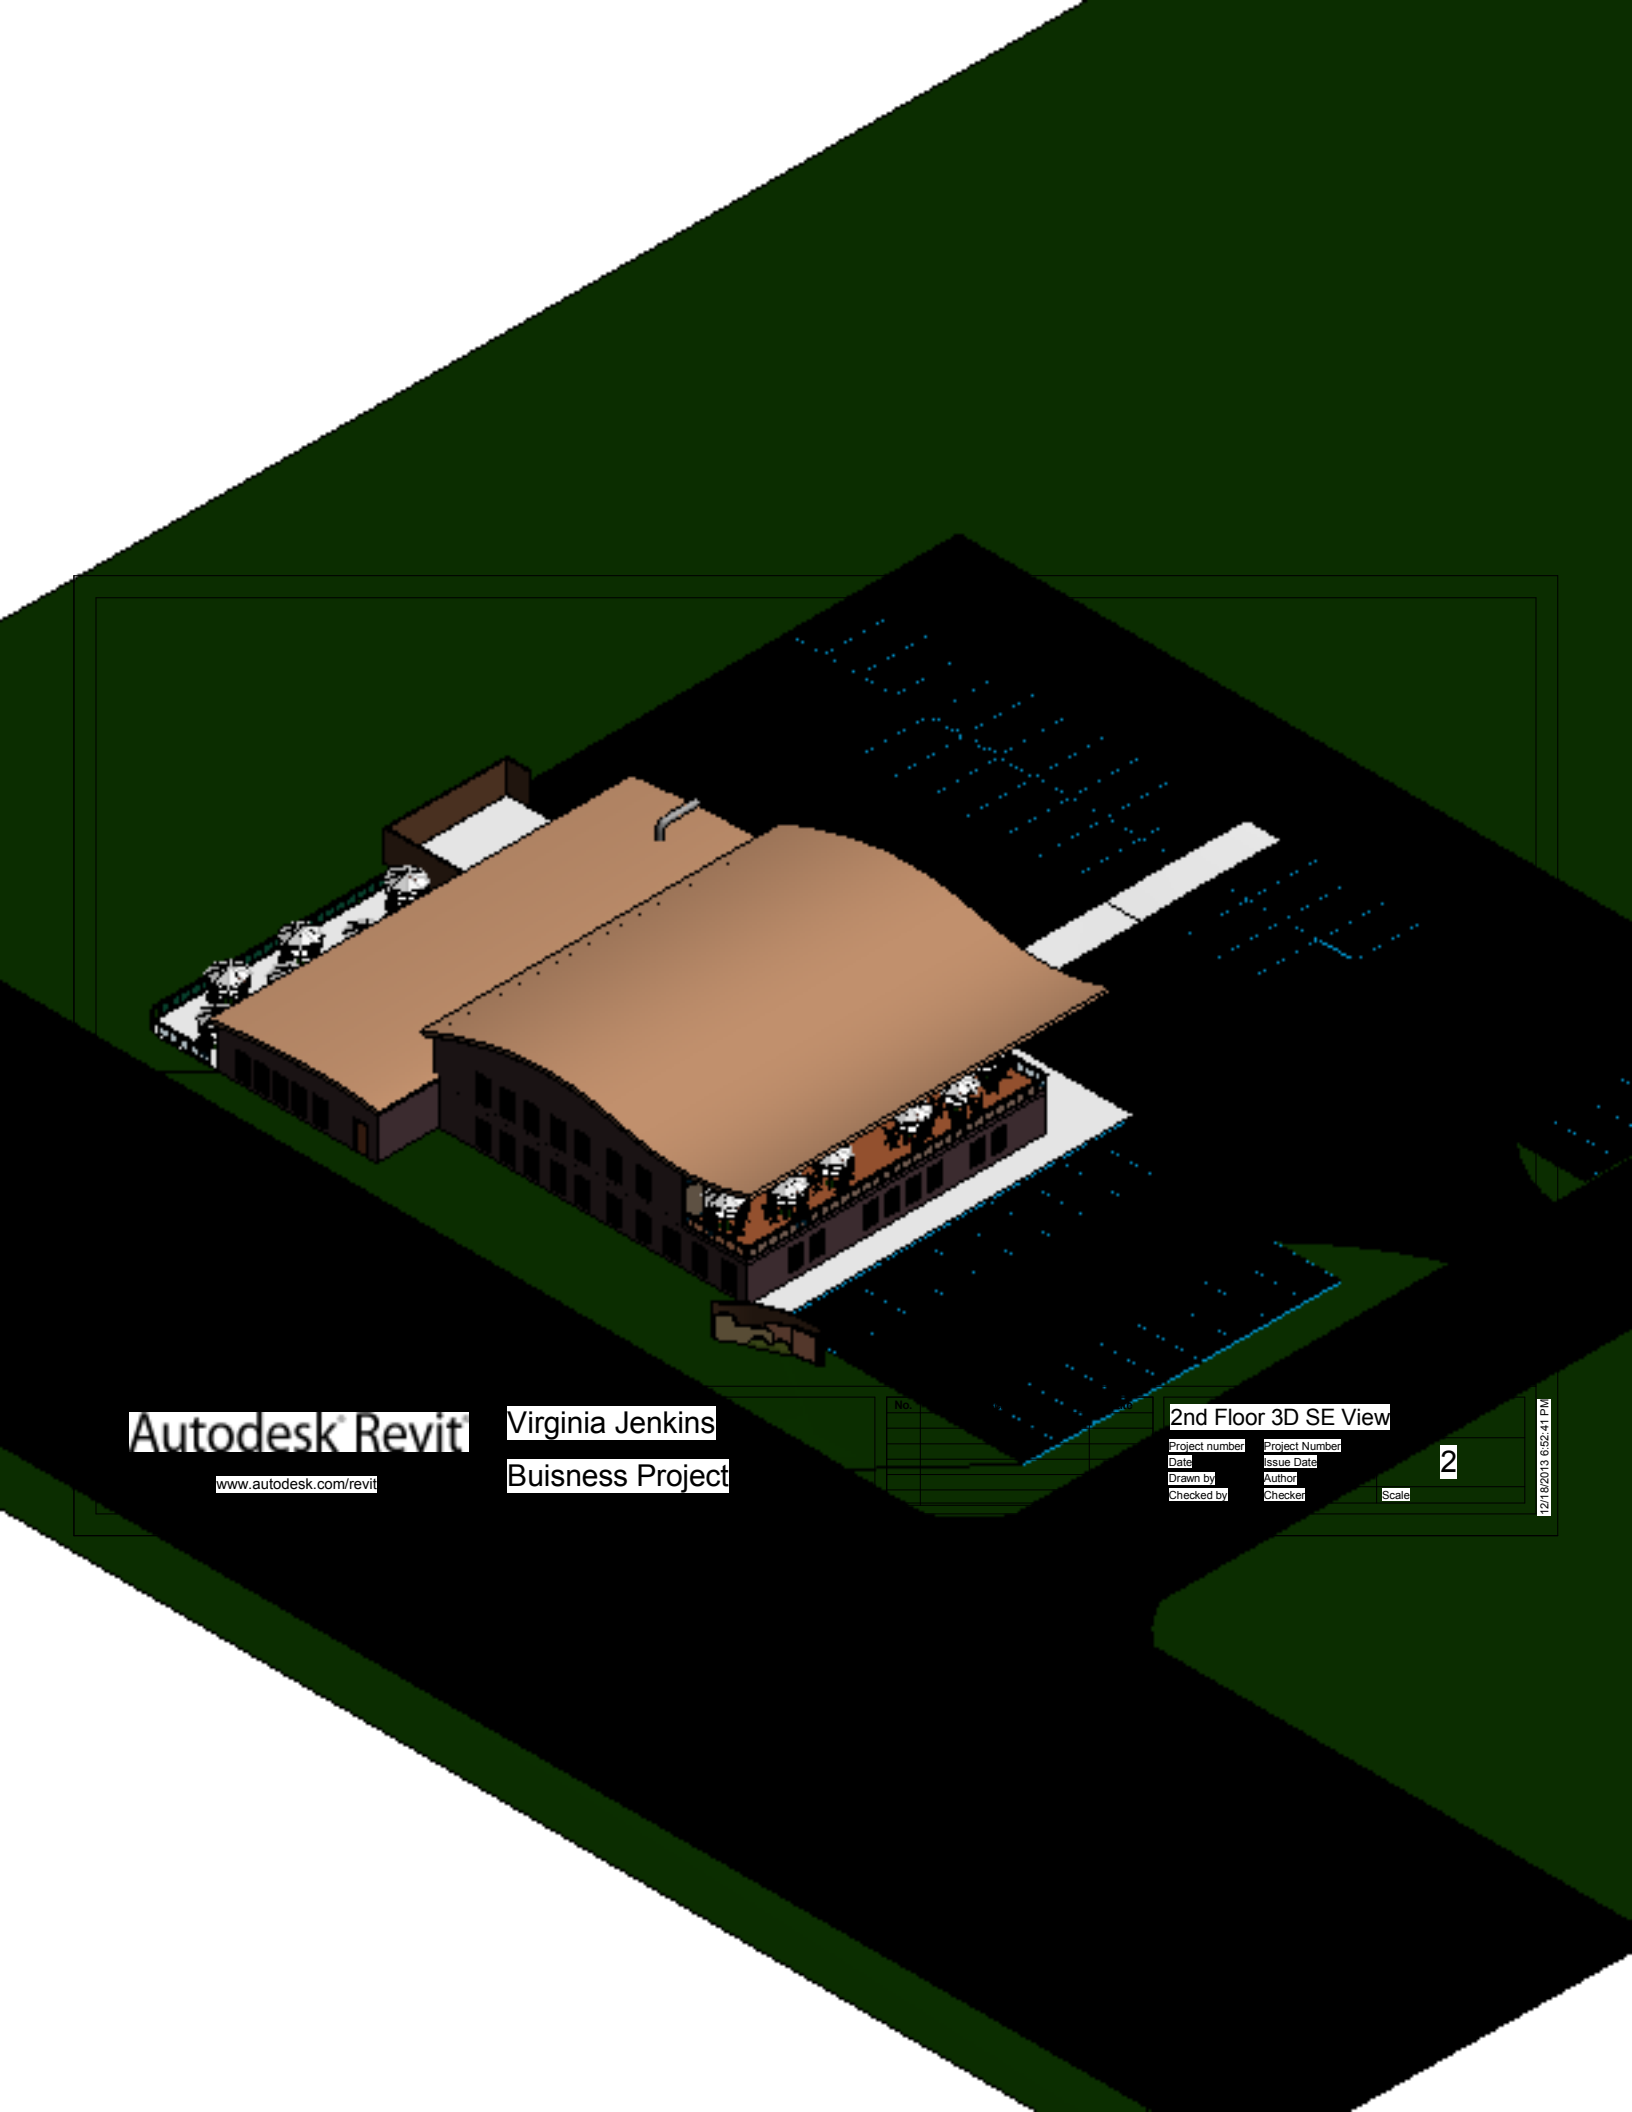

Autodesk Revit

www.autodesk.com/revit

Virginia Jenkins

Buisness Project


2nd Floor 3D SE View

Project number	Project Number
Date	Issue Date
Drawn by	Author
Checked by	Checker

Scale

2

12/18/2013 6:52:41 PM

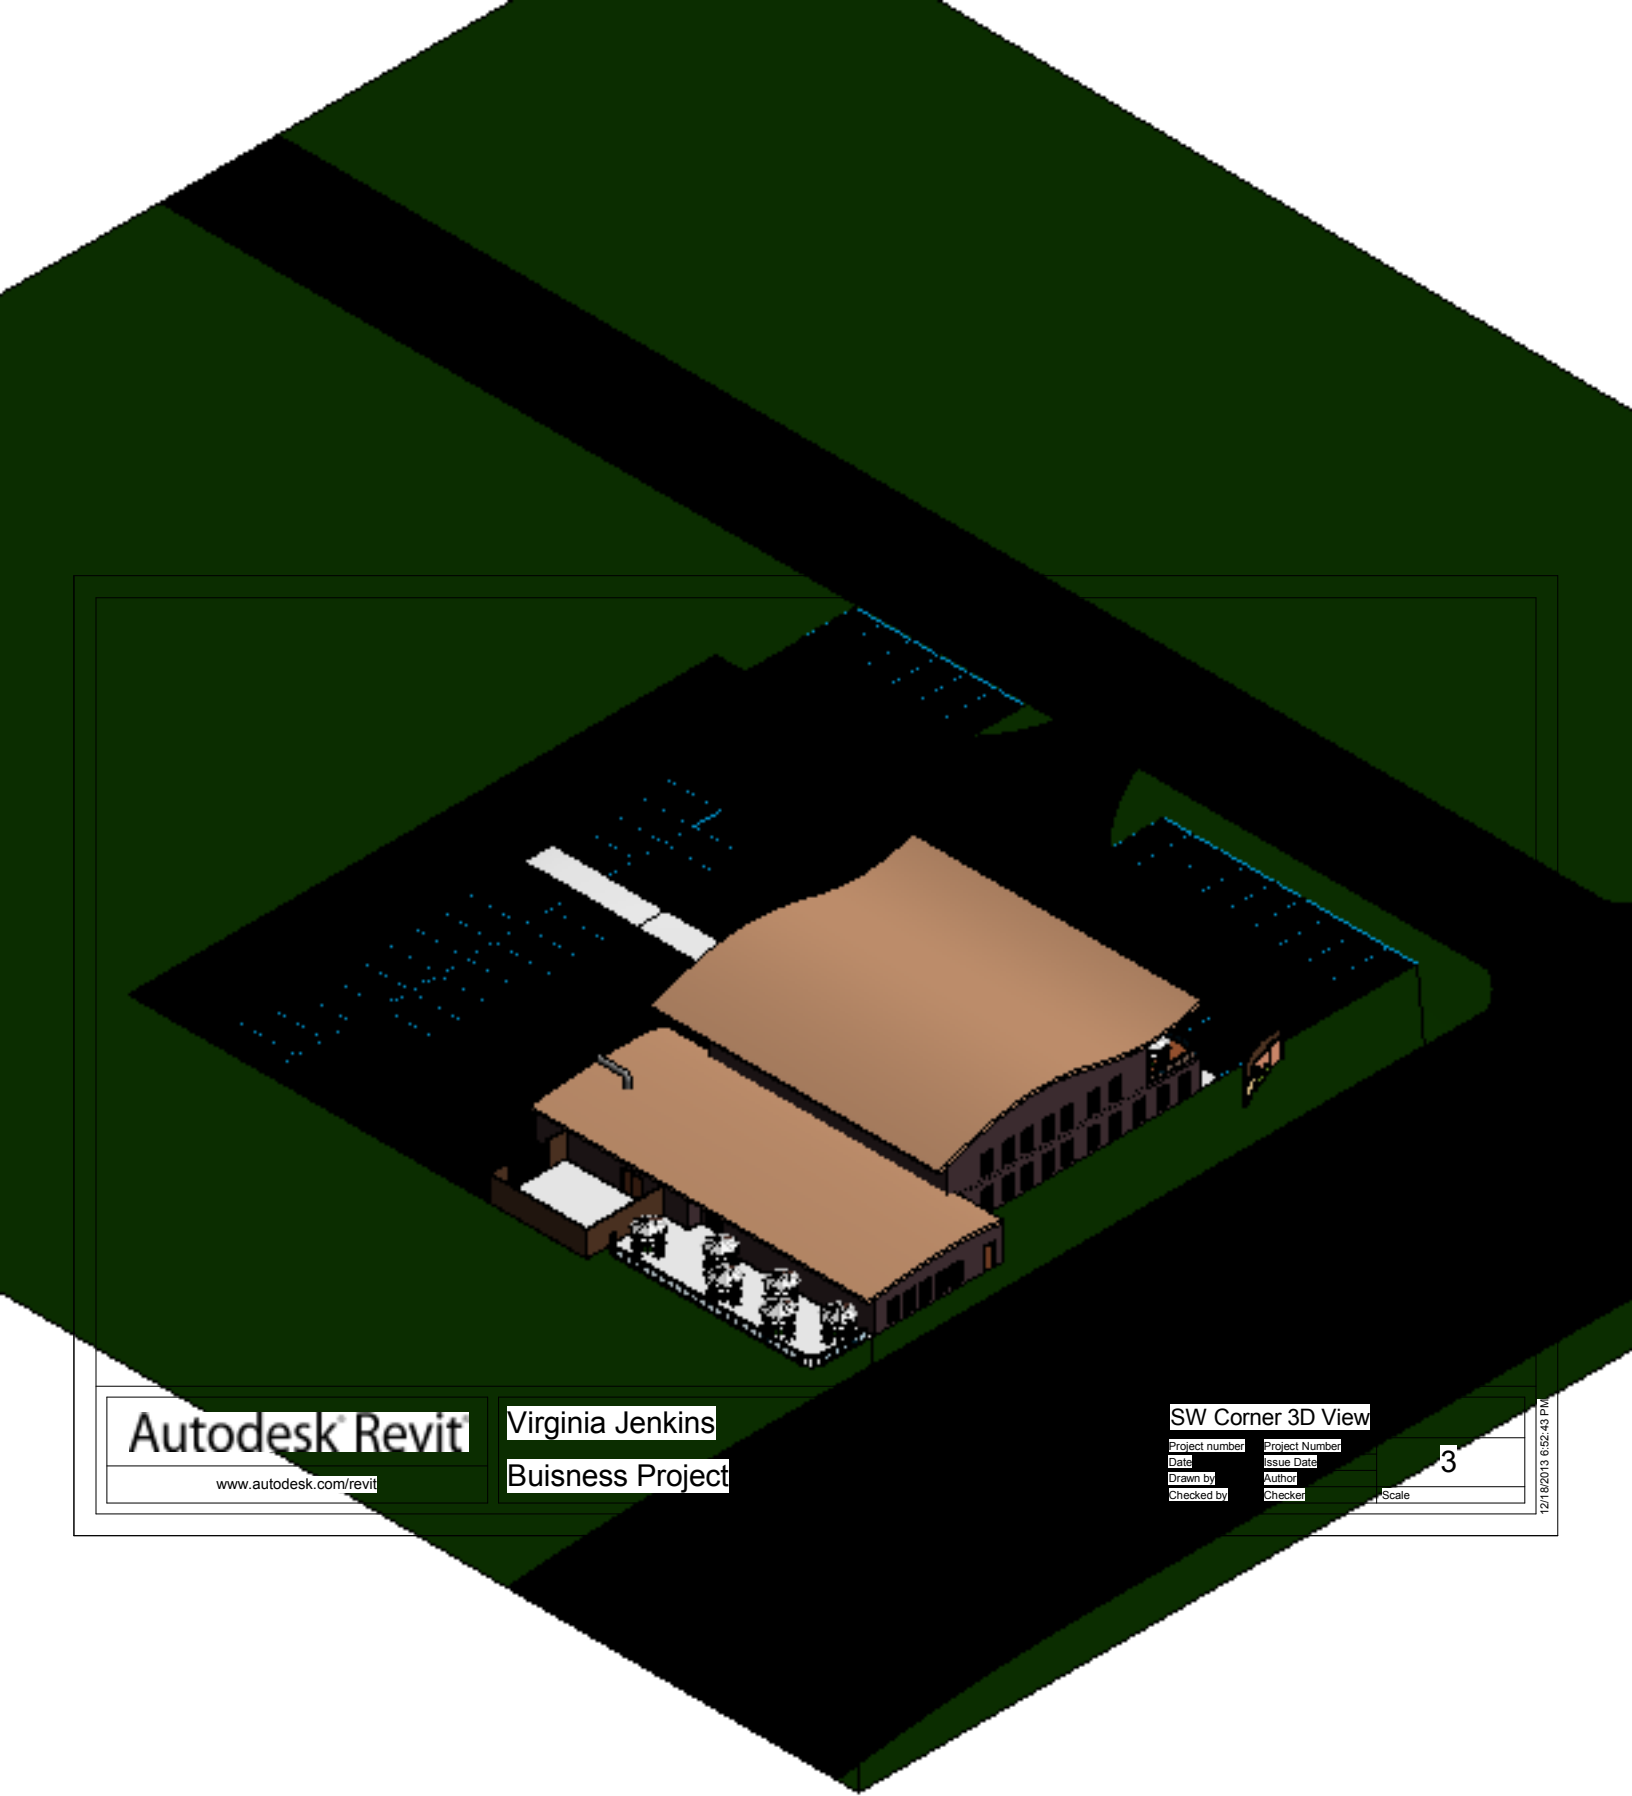

Autodesk Revit

www.autodesk.com/revit

Virginia Jenkins

Buisness Project


SW Corner 3D View

Project number	Project Number
Date	Issue Date
Drawn by	Author
Checked by	Checker

Scale

3

12/18/2013 6:52:43 PM

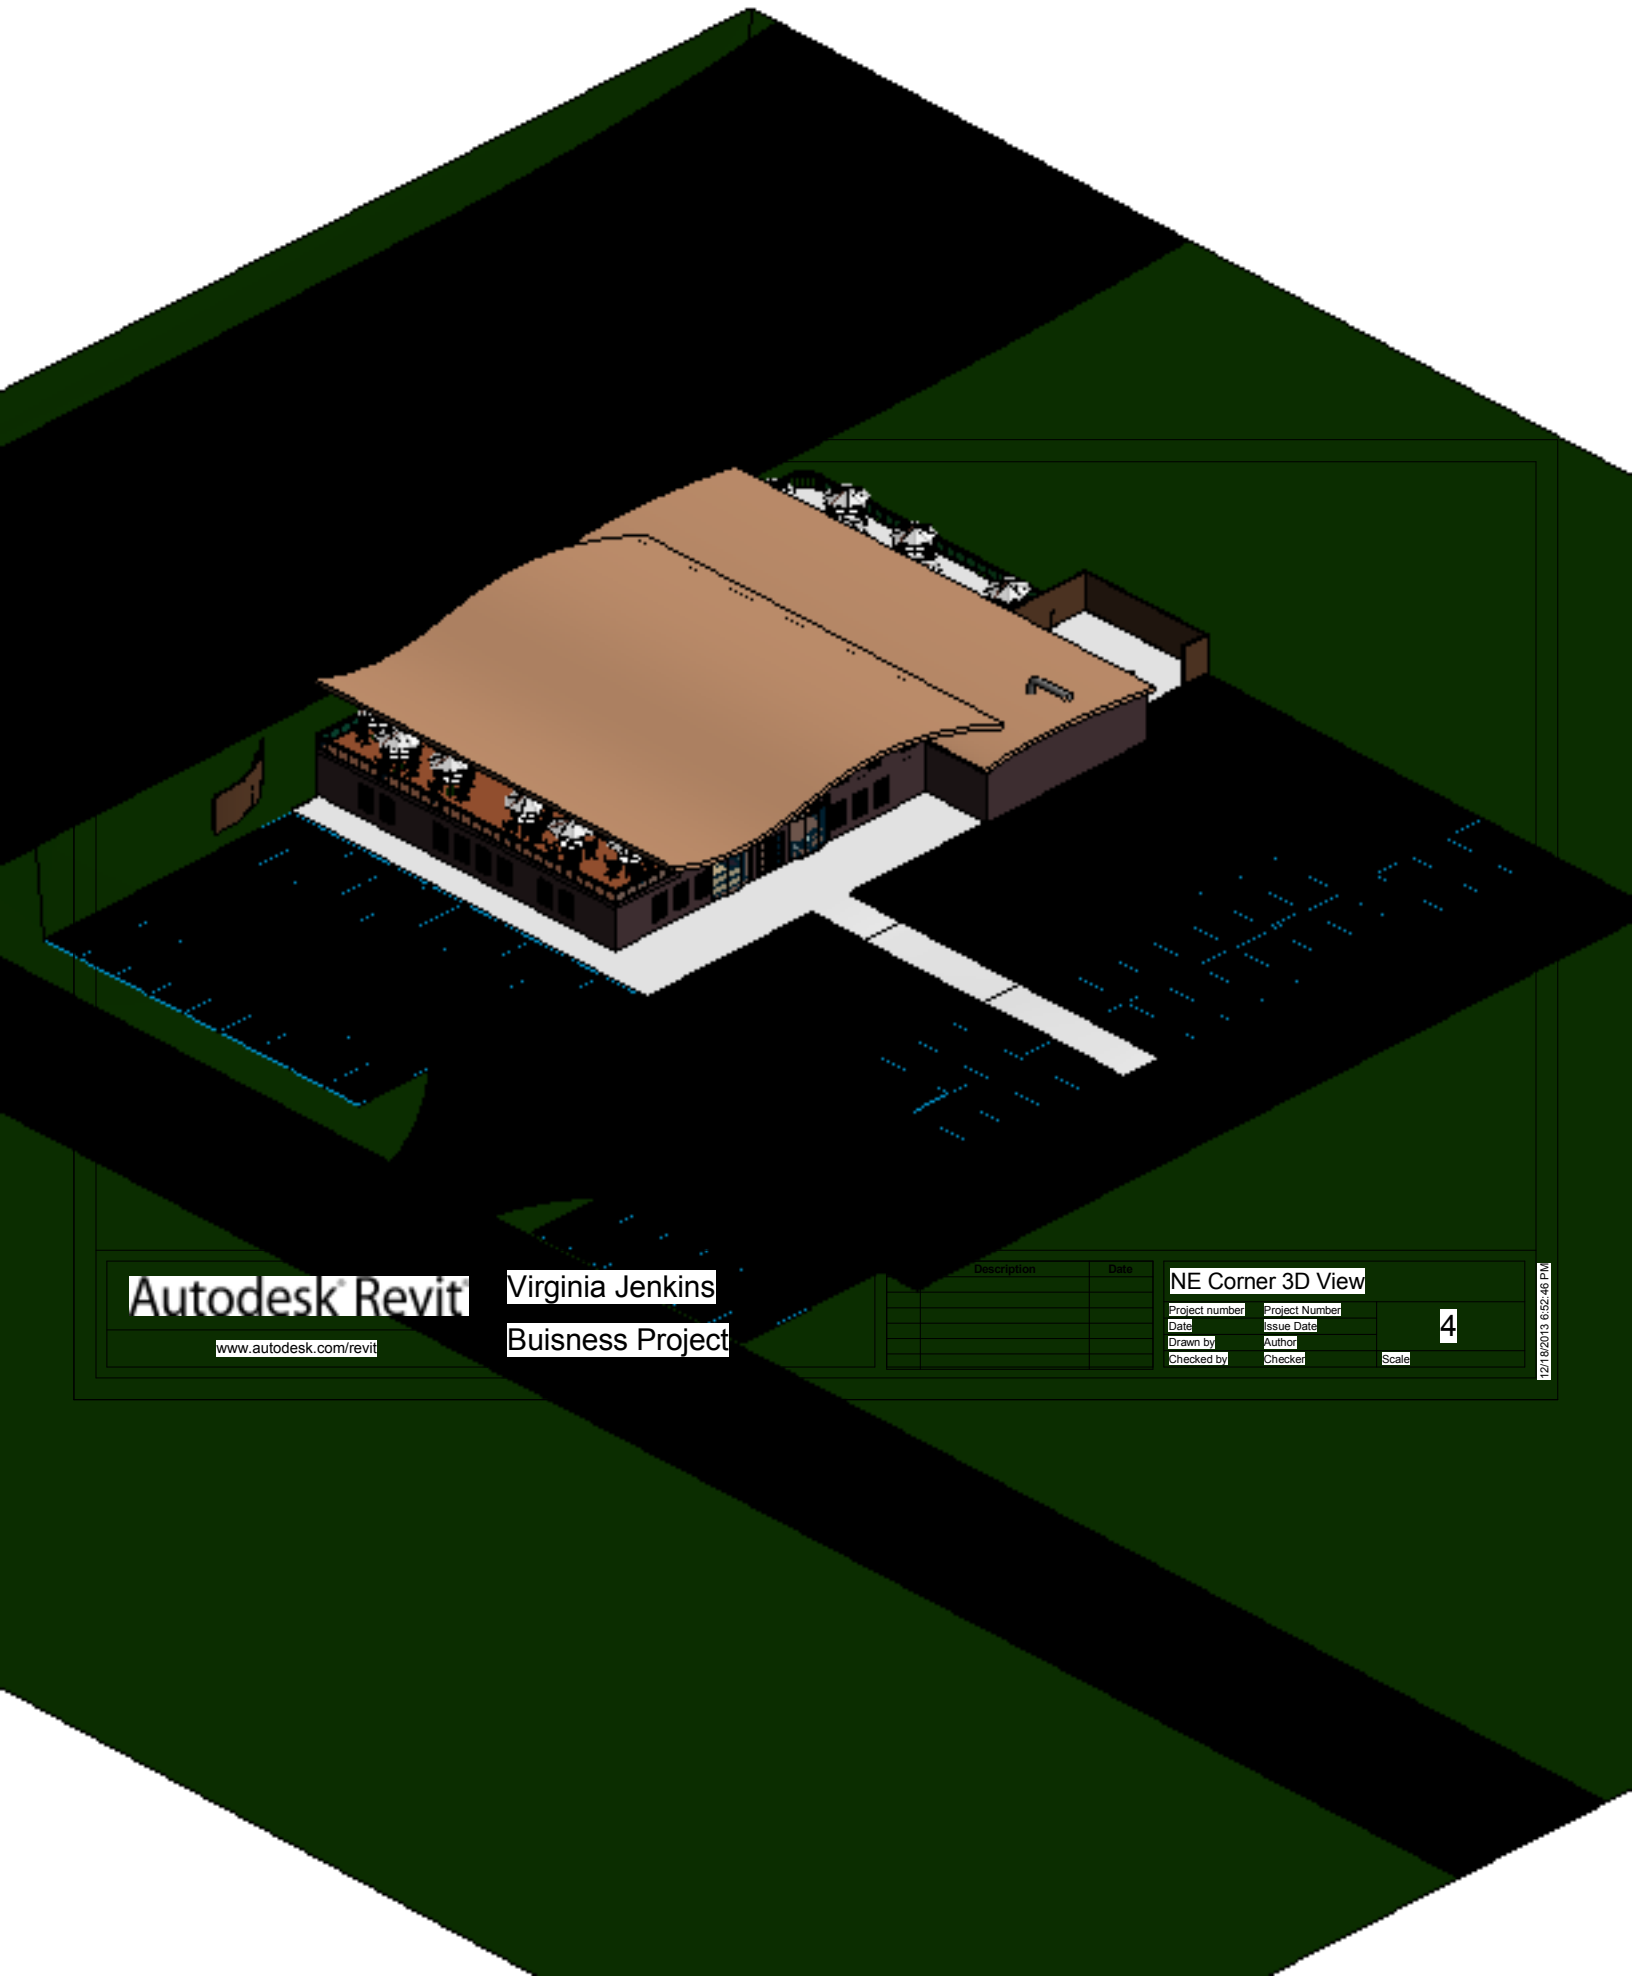

Autodesk Revit

www.autodesk.com/revit

Virginia Jenkins

Buisness Project

Description	Date


NE Corner 3D View

Project number	Project Number
Date	Issue Date
Drawn by	Author
Checked by	Checker

4

Scale

12/18/2013 6:52:46 PM

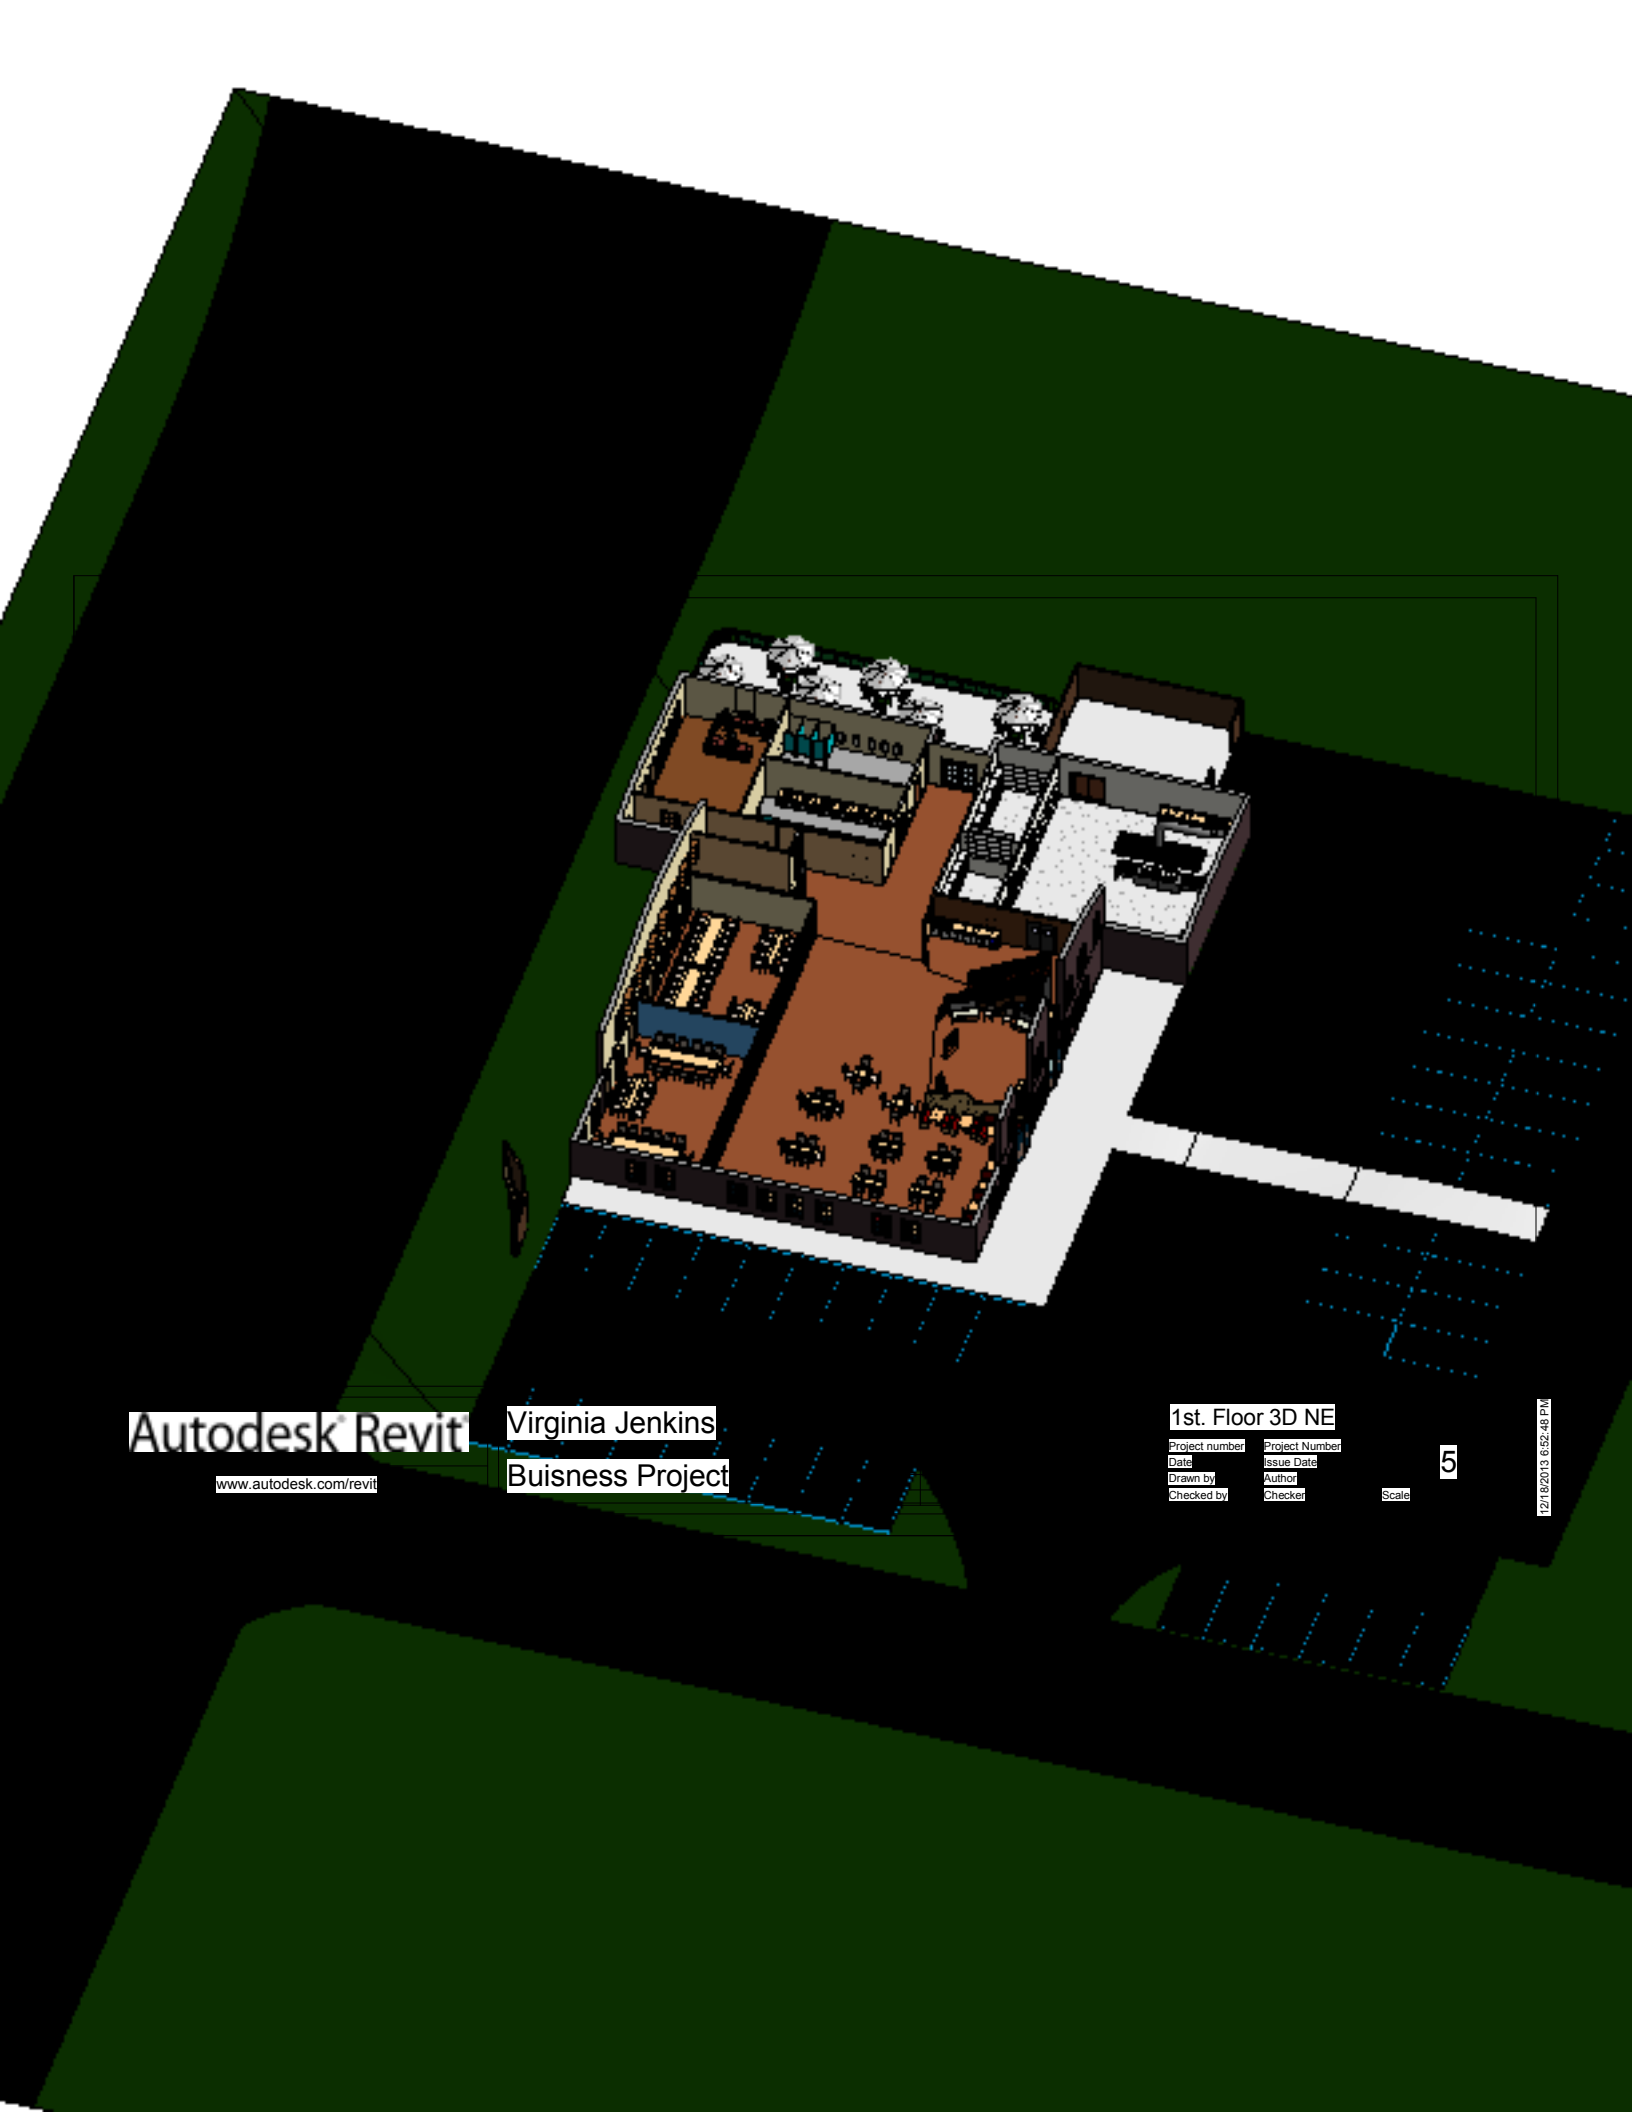

Autodesk Revit

www.autodesk.com/revit

Virginia Jenkins

Buisness Project

1st. Floor 3D NE

Project number	Project Number
Date	Issue Date
Drawn by	Author
Checked by	Checker

Scale

5

12/18/2013 6:52:48 PM



① Perspective Front Door

Autodesk® Revit®


www.autodesk.com/revit

Virginia
Jenkins
Business
Project

Front Door

Project number	Project Number
Date	Issue Date
Drawn by	Author
Checked by	Checker

6

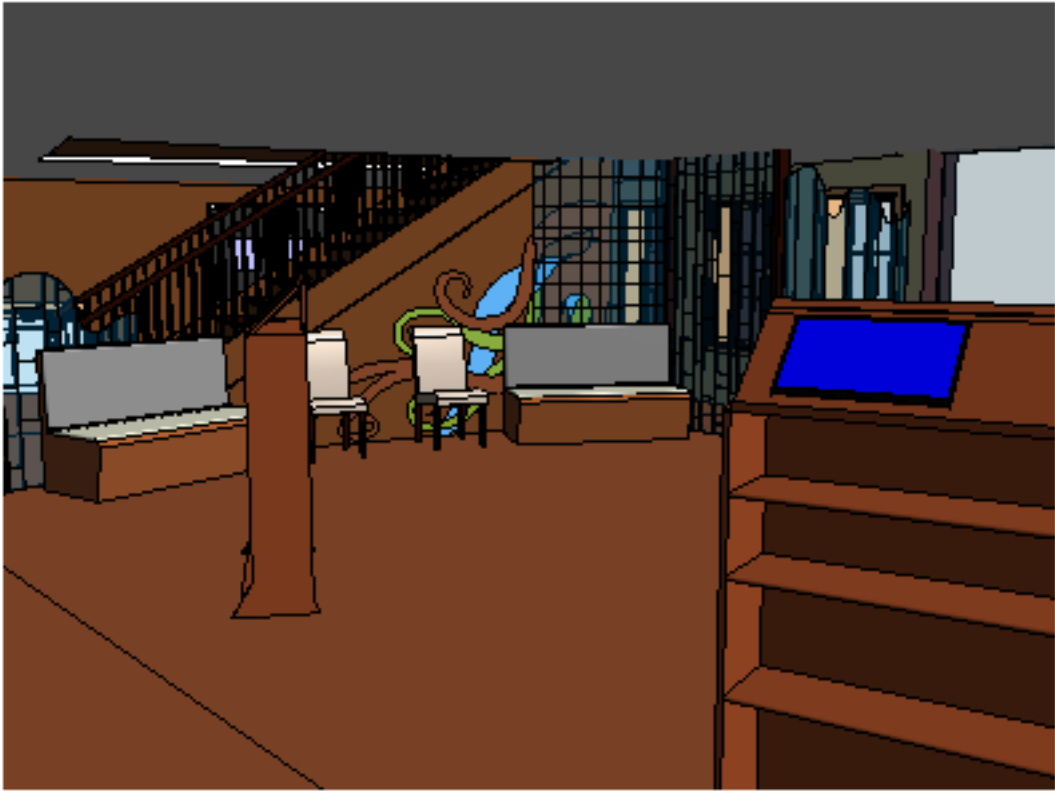

① 3D Perspective to waiting


Autodesk® Revit®

www.autodesk.com/revit

Virginia
Jenkins
Business
Project

Perspective Waiting

Project number	Project Number	7
Date	Issue Date	
Drawn by	Author	
Checked by	Checker	
		Scale

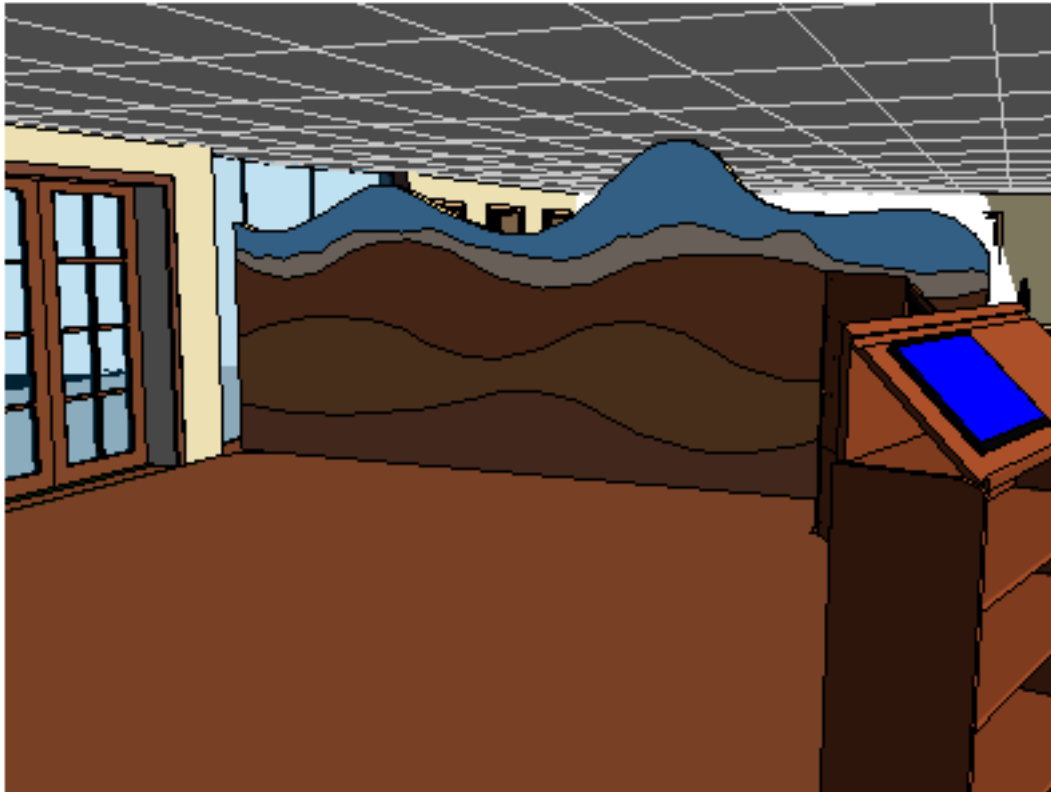

① 3D Perspective to Divider wall seating

Autodesk® Revit®

www.autodesk.com/revit

Virginia
Jenkins
Business
Project

Perspective Divider

Project number	Project Number
Date	Issue Date
Drawn by	Author
Checked by	Checker

8



① 3D Perspective to dining rooms

Autodesk® Revit®

www.autodesk.com/revit

Virginia
Jenkins
Business
Project

Perspective Dining Rooms

Project number	Project Number
Date	Issue Date
Drawn by	Author
Checked by	Checker

9

Scale



① Perspective Green Dining Room 1

Autodesk® Revit®

www.autodesk.com/revit

Virginia
Jenkins
Business
Project

Green Dining Room 1

Project number	Project Number
Date	Issue Date
Drawn by	Author
Checked by	Checker

10



① Perspective Green Dining Room 2

Autodesk® Revit®

www.autodesk.com/revit

Virginia
Jenkins
Business
Project

Green Dining Room 2

Project number	Project Number
Date	Issue Date
Drawn by	Author
Checked by	Checker

11



① Blue Dining Room 1

Autodesk® Revit®

www.autodesk.com/revit

Virginia
Jenkins
Business
Project

Blue Dining Room 1

Project number	Project Number
Date	Issue Date
Drawn by	Author
Checked by	Checker

12



① Blue Dining Room 2

Autodesk® Revit®

www.autodesk.com/revit

Virginia
Jenkins
Business
Project

Blue Dining Room 2

Project number	Project Number
Date	Issue Date
Drawn by	Author
Checked by	Checker

13



① 3D Dining Downstairs

Autodesk® Revit®

www.autodesk.com/revit

Virginia
Jenkins
Business
Project

Perspective 1st Floor
Dining

Project Number	Project Number
Date	Issue Date
Drawn by	Author
Checked by	Checker

14



① Dining Room Downstairs 2

Autodesk® Revit®

www.autodesk.com/revit


Virginia
Jenkins
Business
Project

Downstairs Dining Room 2

Project number	Project Number
Date	Issue Date
Drawn by	Author
Checked by	Checker

15

Scale

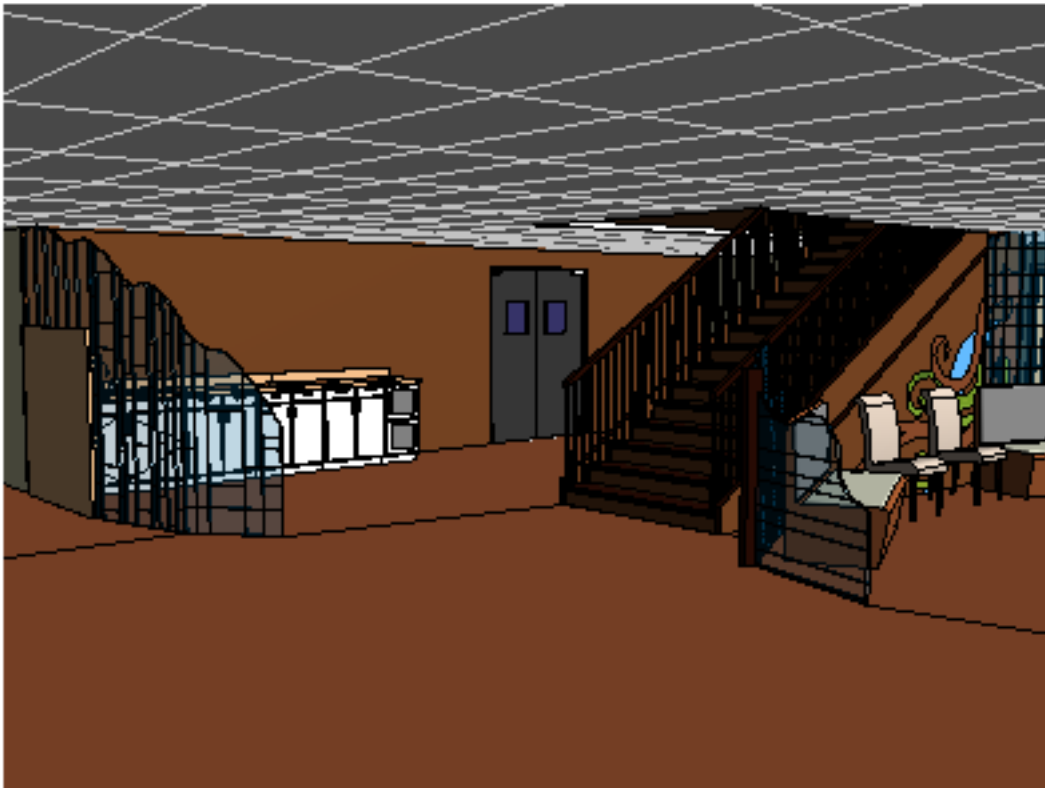

① 3D Perspective Stairs and Kitchen

Autodesk® Revit®


www.autodesk.com/revit

Virginia
Jenkins
Business
Project

Stairs/Kitchen/Station

Project number	Project Number
Date	Issue Date
Drawn by	Author
Checked by	Checker

16

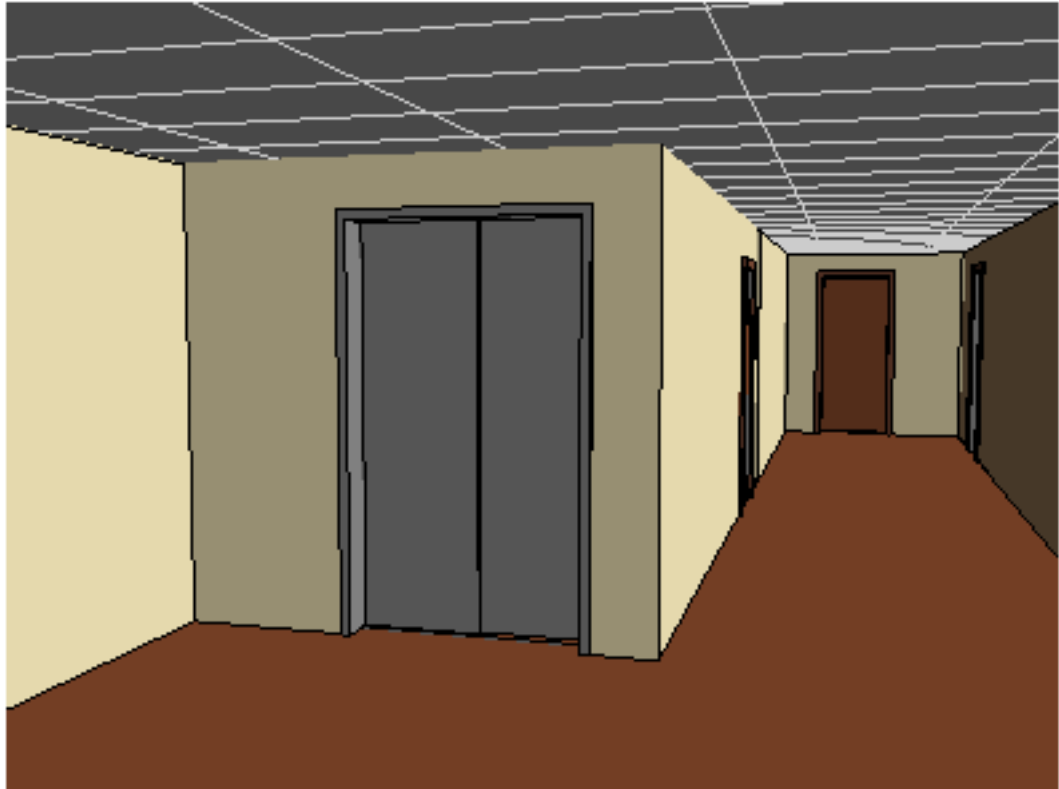

3D Perspective Elevator/Emergency Exit
Hallway

1

Autodesk® Revit®


www.autodesk.com/revit

Virginia
Jenkins
Business
Project

Elevator/Emergency
Exit/Hallway

Project Number	Project Number
Date	Issue Date
Drawn by	Author
Checked by	Checker

17

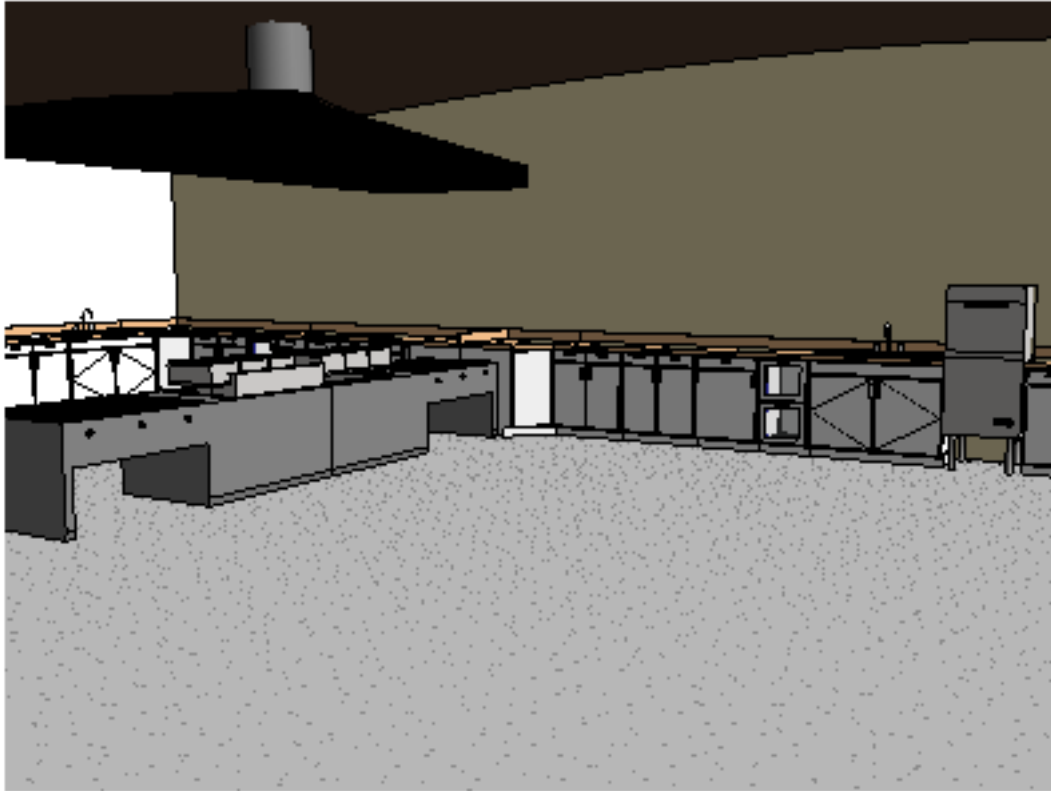

① Perspective Kitchen

Autodesk® Revit®

www.autodesk.com/revit

Virginia
Jenkins
Business
Project

Kitchen

Project number	Project Number
Date	Issue Date
Drawn by	Author
Checked by	Checker

18



① Kitchen 2

Autodesk® Revit®

www.autodesk.com/revit


Virginia
Jenkins
Business
Project

Kitchen 2

Project number	Project Number
Date	Issue Date
Drawn by	Author
Checked by	Checker

19

Scale

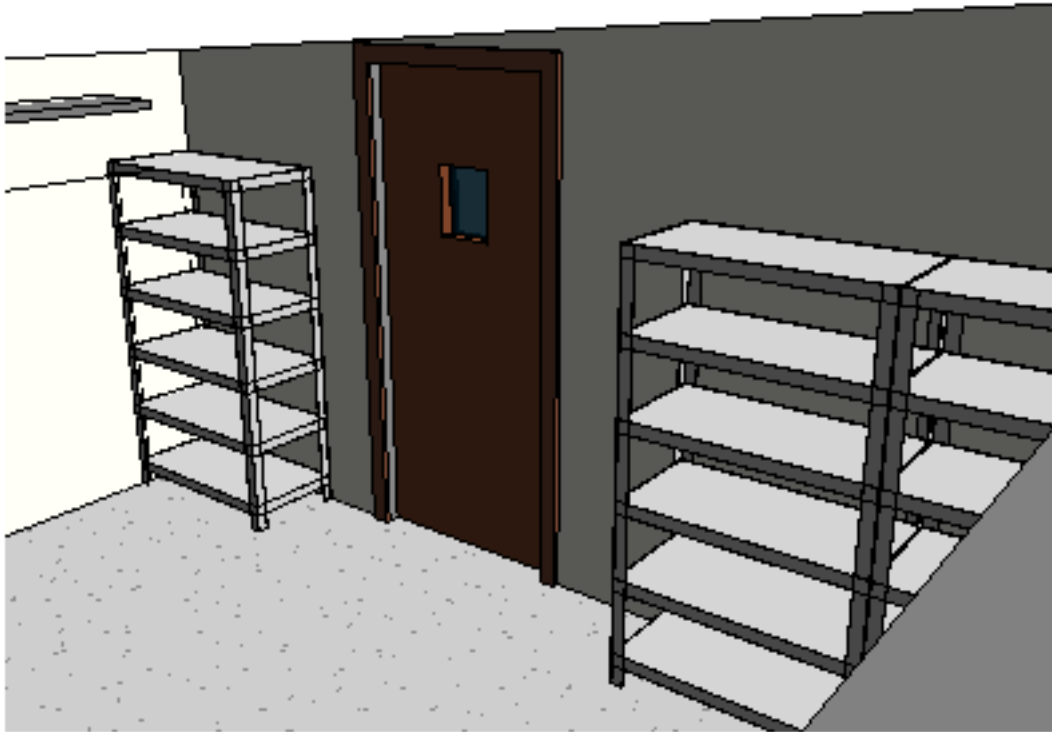

① Perspective Cold Room 2

Autodesk® Revit®

www.autodesk.com/revit


Virginia
Jenkins
Business
Project

Cold Room View 1

Project number	Project Number
Date	Issue Date
Drawn by	Author
Checked by	Checker

20

Scale

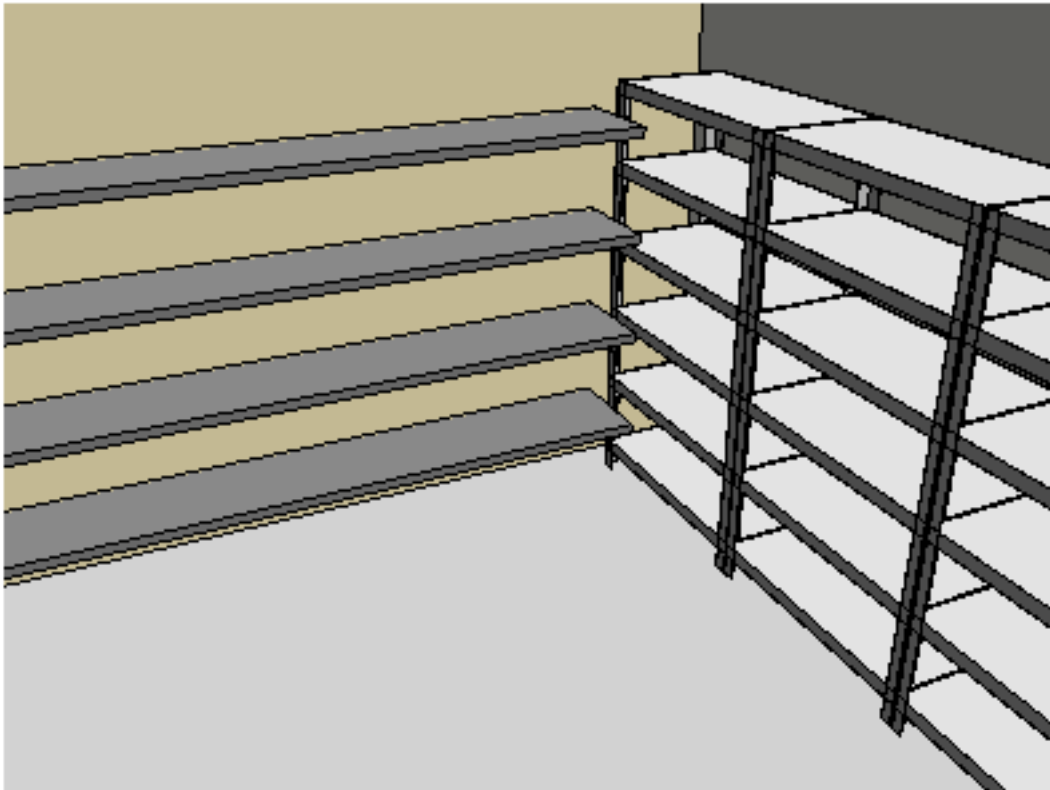

① Perspective Cold Room #1

Autodesk® Revit®


www.autodesk.com/revit

Virginia
Jenkins
Business
Project

Cold Room View 2

Project number	Project Number
Date	Issue Date
Drawn by	Author
Checked by	Checker

21

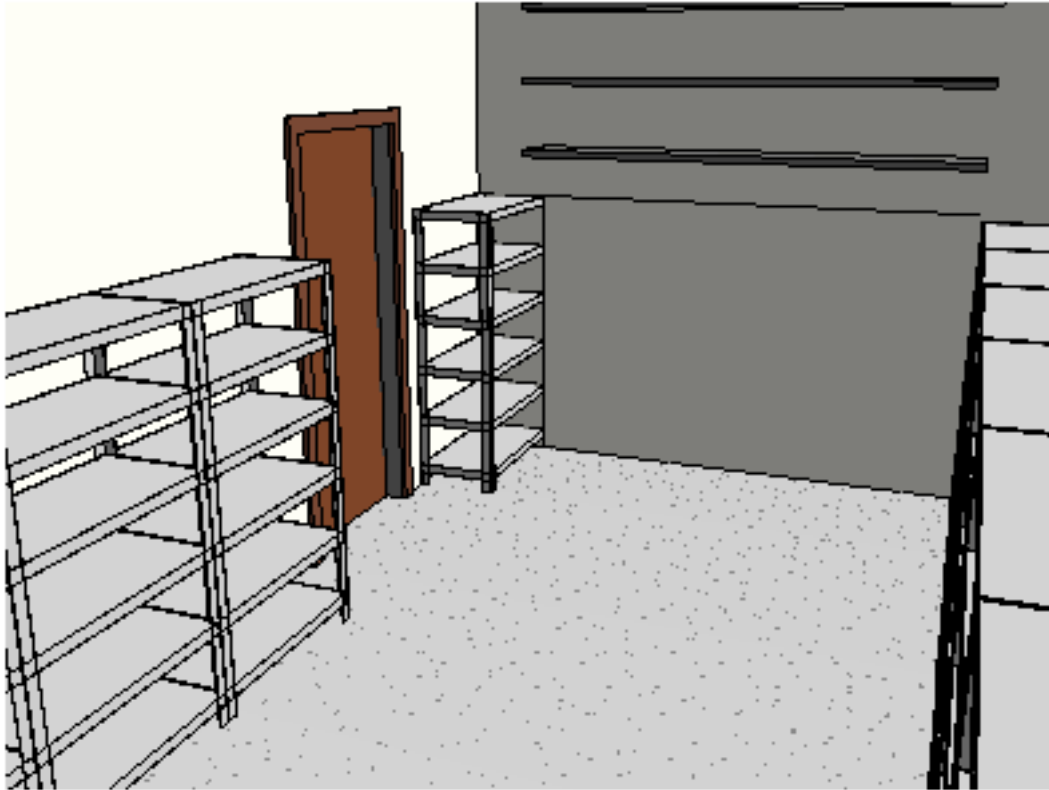

① Perspective Pantry

Autodesk® Revit®

www.autodesk.com/revit

Virginia
Jenkins
Business
Project

Pantry

Project number	Project Number
Date	Issue Date
Drawn by	Author
Checked by	Checker

22



① Perspective Women's Restroom

Autodesk® Revit®

www.autodesk.com/revit


Virginia
Jenkins
Business
Project

Woman's Restroom

Project number	Project Number
Date	Issue Date
Drawn by	Author
Checked by	Checker

23

Scale

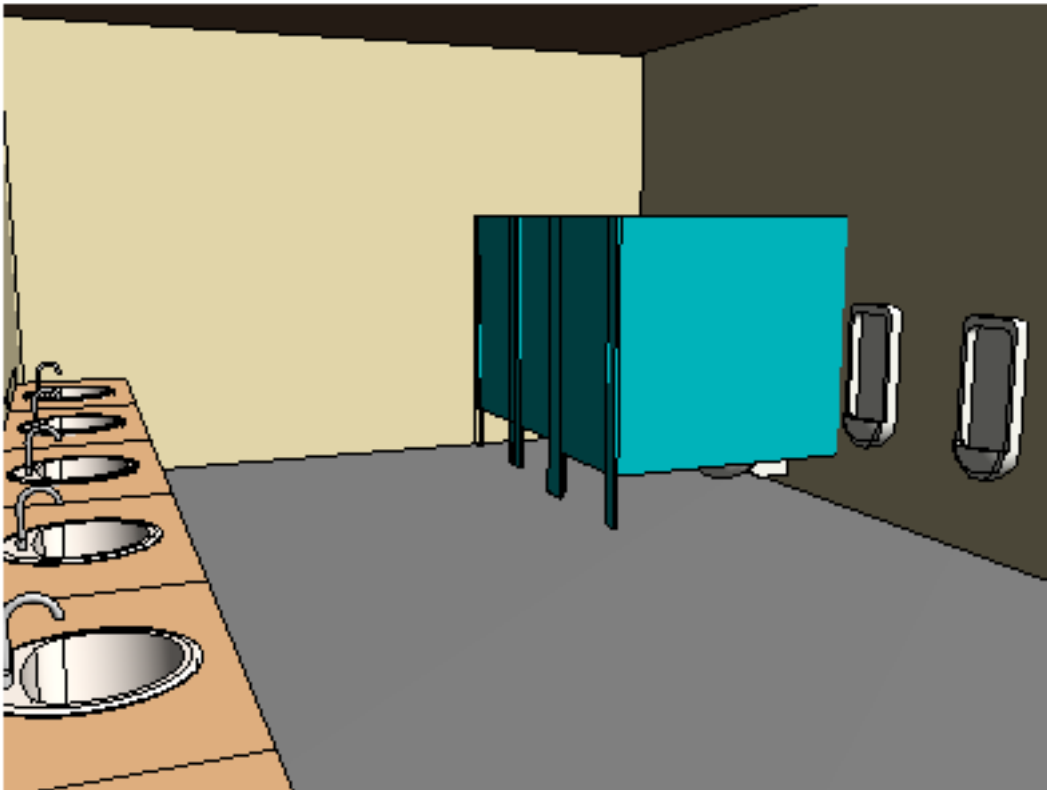

① Perspective Men's Room

Autodesk® Revit®

www.autodesk.com/revit

Virginia
Jenkins
Business
Project

Men's Room

Project number	Project Number
Date	Issue Date
Drawn by	Author
Checked by	Checker

24



① Perspective Outdoor Downstairs Patio

Autodesk® Revit®

www.autodesk.com/revit

Virginia
Jenkins
Business
Project

Patio Downstairs

Project number	Project Number
Date	Issue Date
Drawn by	Author
Checked by	Checker

25



① Perspective Upstairs Stairway

Autodesk® Revit®

www.autodesk.com/revit

Virginia
Jenkins
Business
Project

Upstairst Stairway

Project number	Project Number
Date	Issue Date
Drawn by	Author
Checked by	Checker

26



① Perspective Elevator

Autodesk® Revit®

www.autodesk.com/revit

Virginia
Jenkins
Business
Project

Upstairs Elevator

Project number	Project Number
Date	Issue Date
Drawn by	Author
Checked by	Checker

27

Scale



① Dining Upstairs Perstective 1

Autodesk® Revit®

www.autodesk.com/revit

Virginia
Jenkins
Business
Project

Upstairs Dining View 1

Project number	Project Number
Date	Issue Date
Drawn by	Author
Checked by	Checker

28

Scale



① Perspective

Autodesk® Revit®

www.autodesk.com/revit

Virginia
Jenkins
Business
Project

Fine Tasting Area

Project number	Project Number
Date	Issue Date
Drawn by	Author
Checked by	Checker

29



① Perspective Front of Dining

Autodesk® Revit®

www.autodesk.com/revit

Virginia
Jenkins
Business
Project

Perspective To Front

Project number	Project Number
Date	Issue Date
Drawn by	Author
Checked by	Checker

30



① Upstairs Patio Perspective

Autodesk® Revit®

www.autodesk.com/revit


Virginia
Jenkins
Business
Project

Upstairs Patio

Project number	Project Number
Date	Issue Date
Drawn by	Author
Checked by	Checker

31

Scale

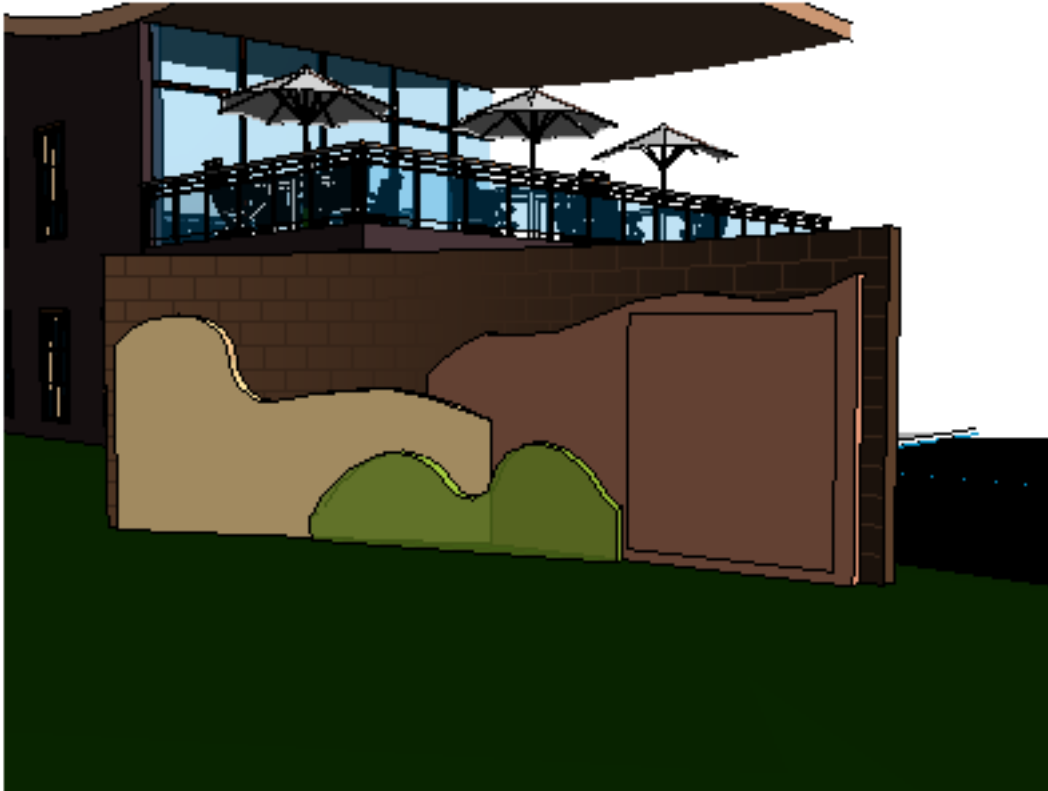

① Perspective Sign

Autodesk® Revit®


www.autodesk.com/revit

Virginia
Jenkins
Business
Project

Sign Out Front

Project number	Project Number
Date	Issue Date
Drawn by	Author
Checked by	Checker

32

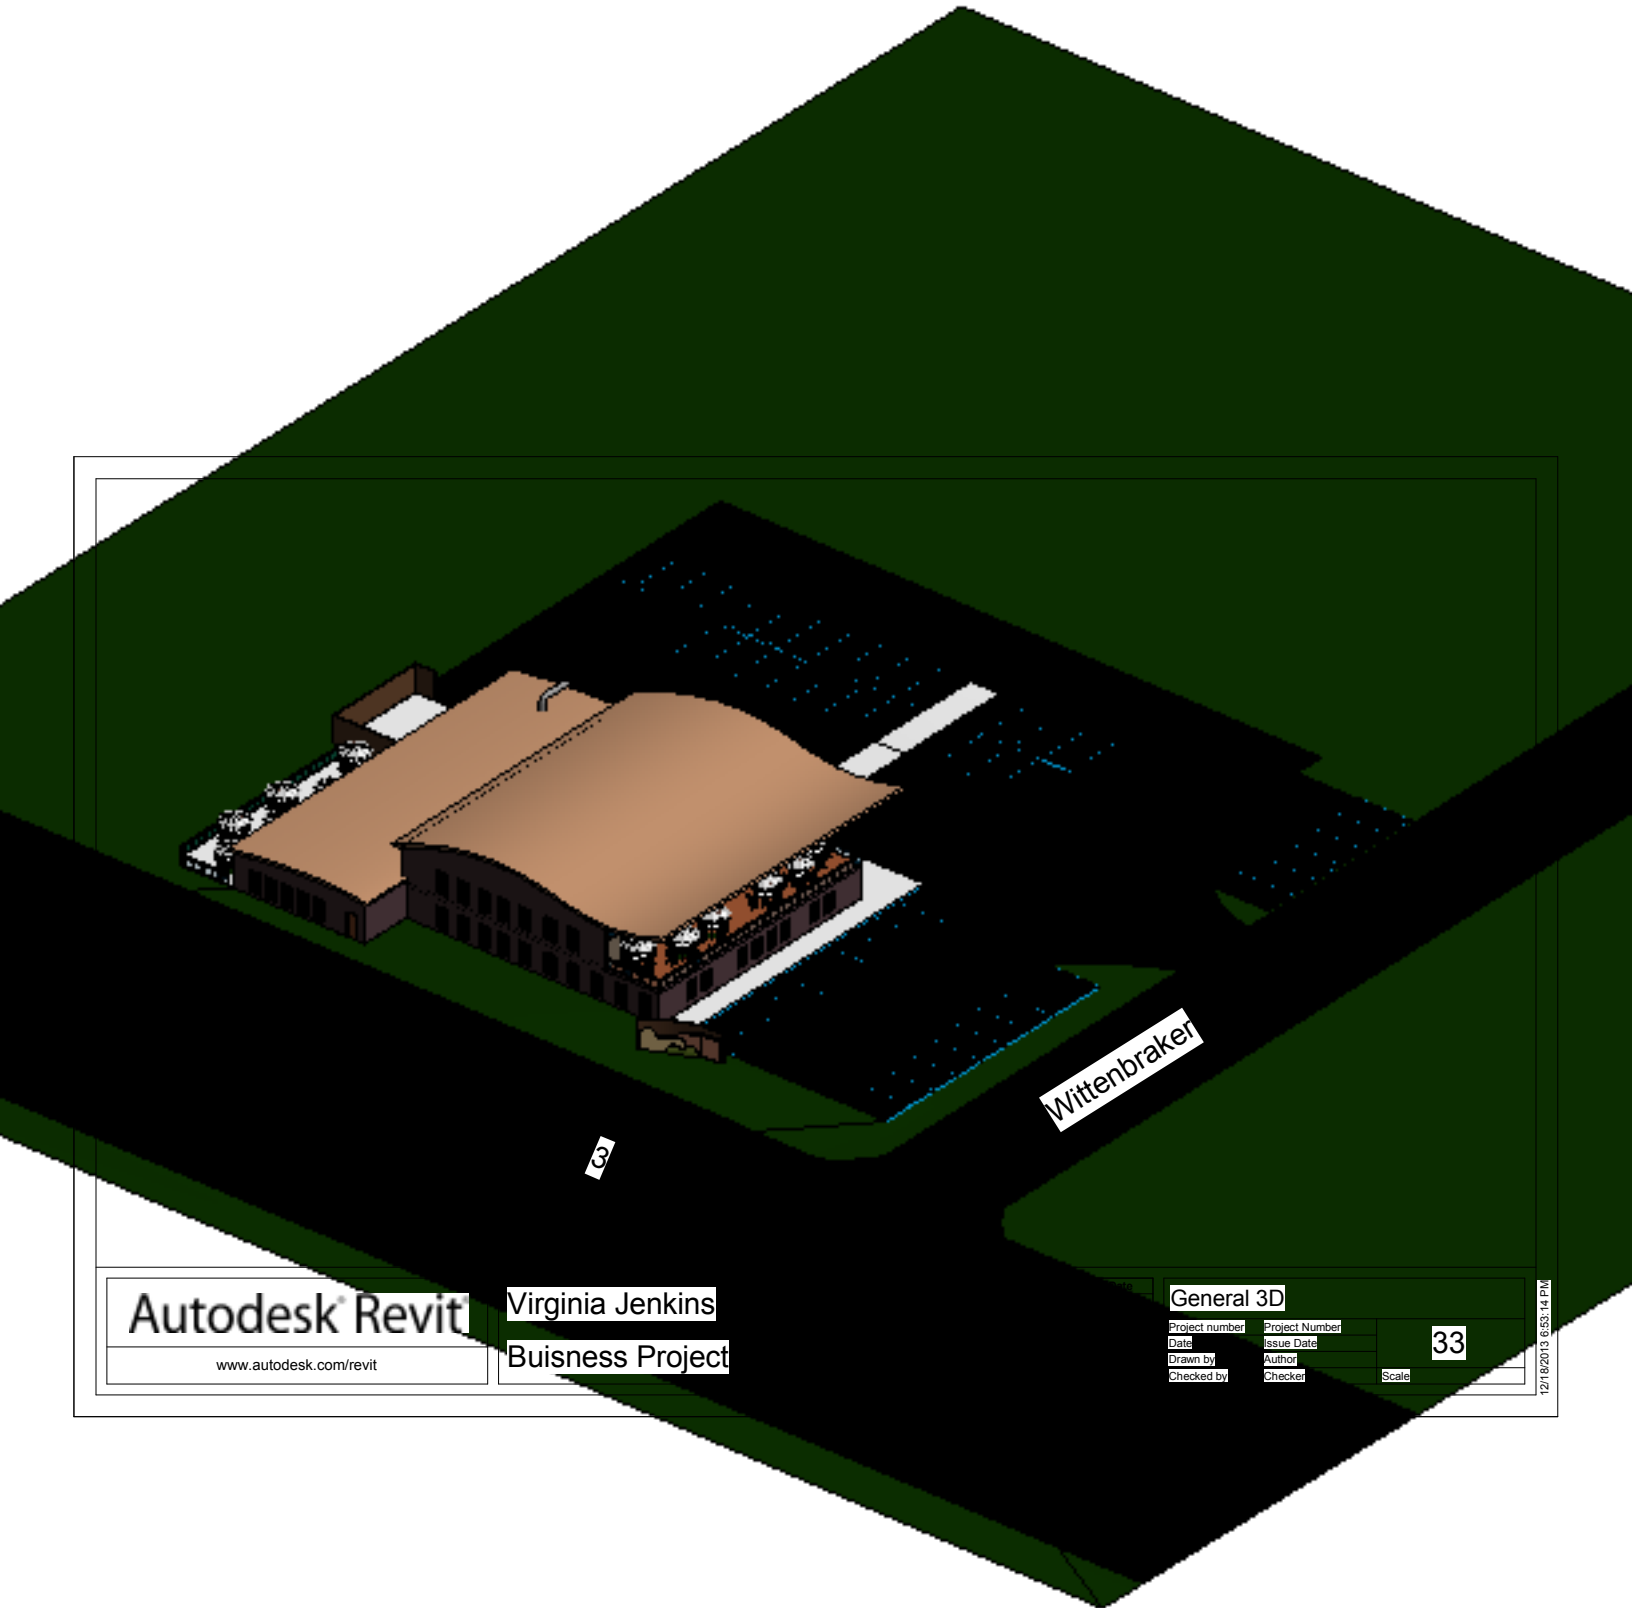

Autodesk Revit

www.autodesk.com/revit

Virginia Jenkins

Buisness Project

General 3D

Project number	Project Number
Date	Issue Date
Drawn by	Author
Checked by	Checker


Scale

33

12/18/2013 6:53:14 PM

9 1

37
1

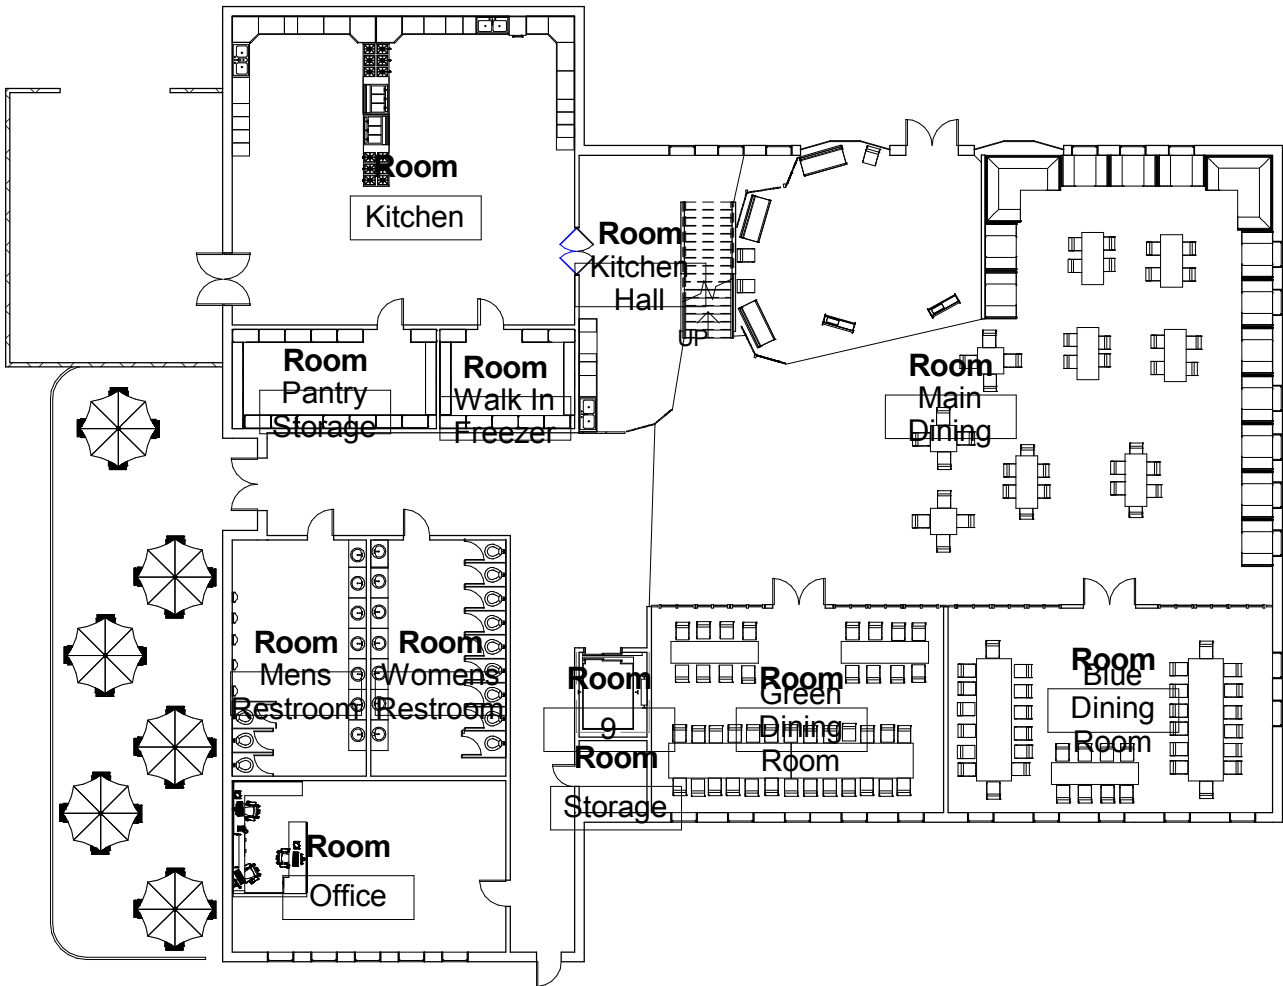

1
38

Level 1
" = 20'-0"

Autodesk Revit

www.autodesk.com/revit


Virginia Jenkins
Business
Project

Floor Plan 1st

Project number	Project Number	34
Date	Issue Date	
Drawn by	Author	Scale 1" = 20'-0"
Checked by	Checker	

12/18/2013 6:53:16 PM

37
1

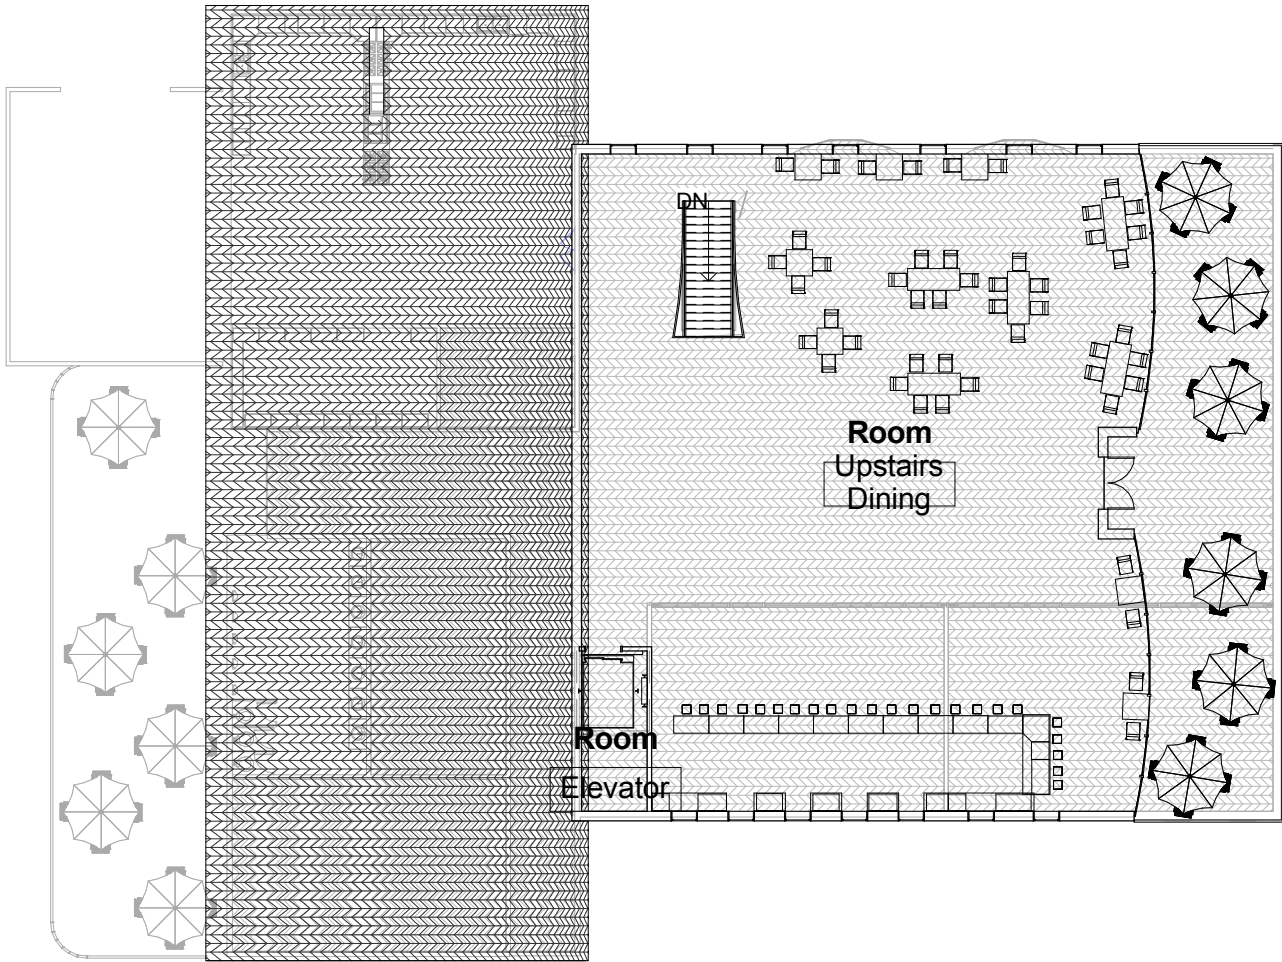

1
38

Autodesk Revit

www.autodesk.com/revit


Virginia
Jenkins
Business
Project

2nd floor plan

Project number	Project Number
Date	Issue Date
Drawn by	Author
Checked by	Checker

35

Scale 1" = 20'-0"

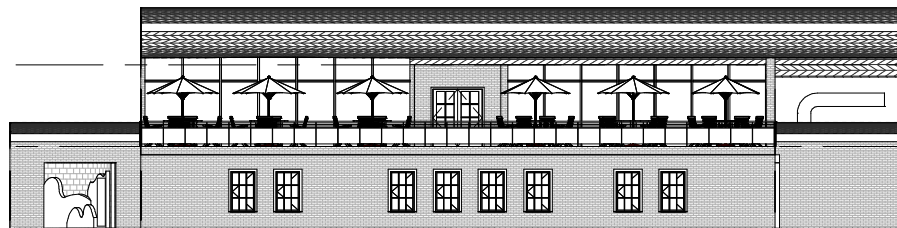

- Roof 20' - 4" 10' - 4"
- Level 1
- Level 03 - T.O.
- Basement Slab
- Level 02 - T.O.
- Footing
- Level 01 - B.O.
- Footing -10' - 0"


Autodesk® Revit®

www.autodesk.com/revit

Virginia
Jenkins
Business
Project

East Elevation

Project number	Project Number	36
Date	Issue Date	
Drawn by	Author	
Checked by	Checker	
Scale		3/64" = 1'-0"

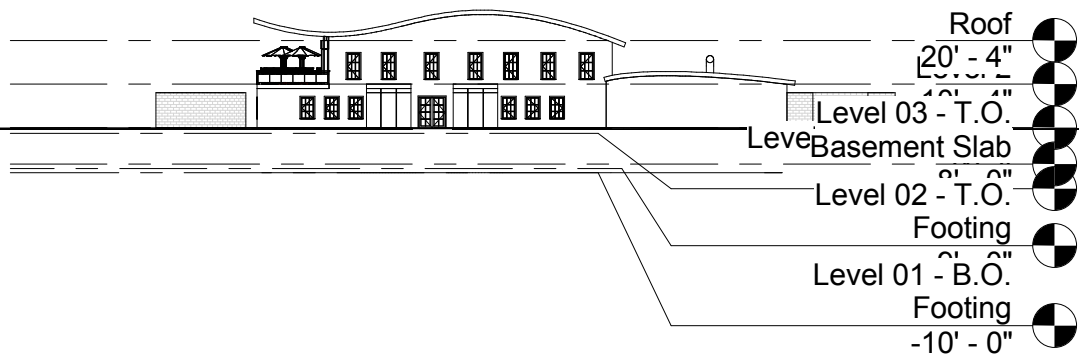


Autodesk® Revit®

www.autodesk.com/revit

Virginia
Jenkins
Business
Project

North Elevation

Project number	Project Number	37
Date	Issue Date	
Drawn by	Author	
Checked by	Checker	
Scale		1" = 40'-0"

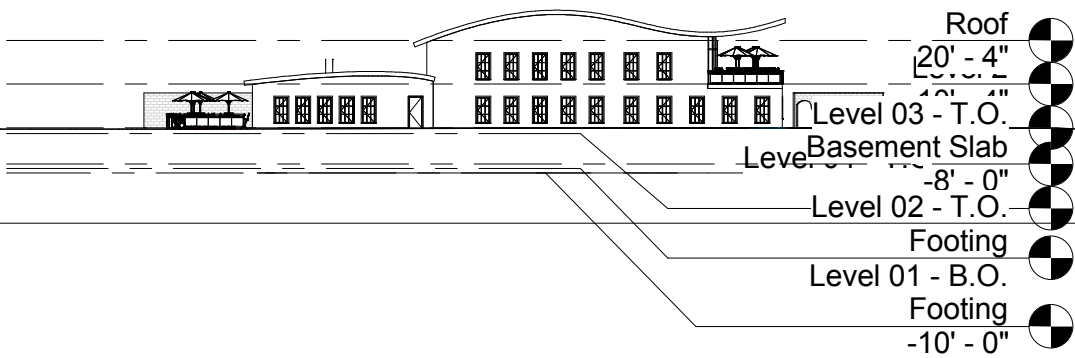


Autodesk® Revit®

www.autodesk.com/revit

Virginia
Jenkins
Business
Project

South Elevation

Project number	Project Number	38
Date	Issue Date	
Drawn by	Author	
Checked by	Checker	
Scale		1" = 40'-0"

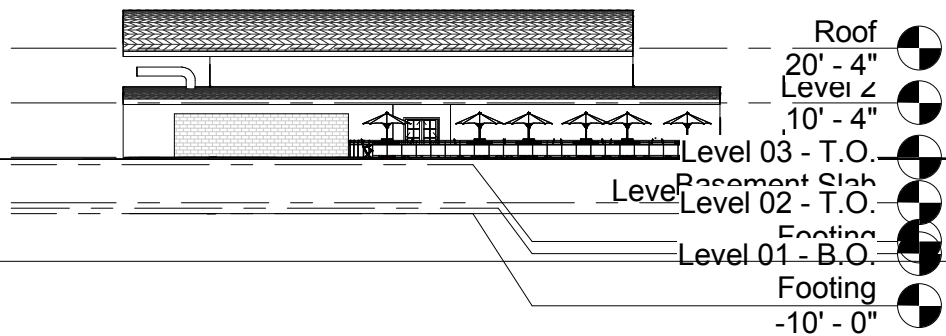


Autodesk Revit®

www.autodesk.com/revit

Virginia
Jenkins
Business
Project

West Elevation

Project number	Project Number	39
Date	Issue Date	
Drawn by	Author	
Checked by	Checker	
Scale 1/32" = 1'-0"		

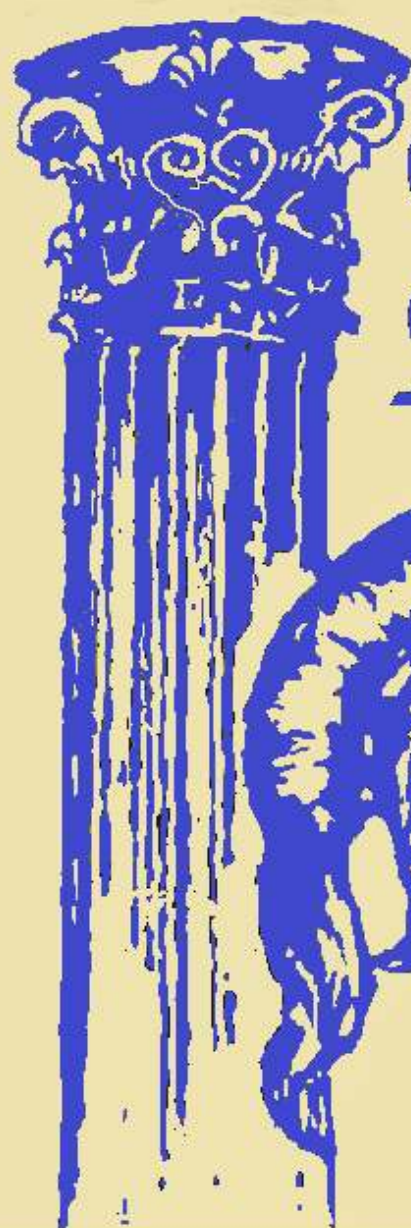

Connie's Restaurant