


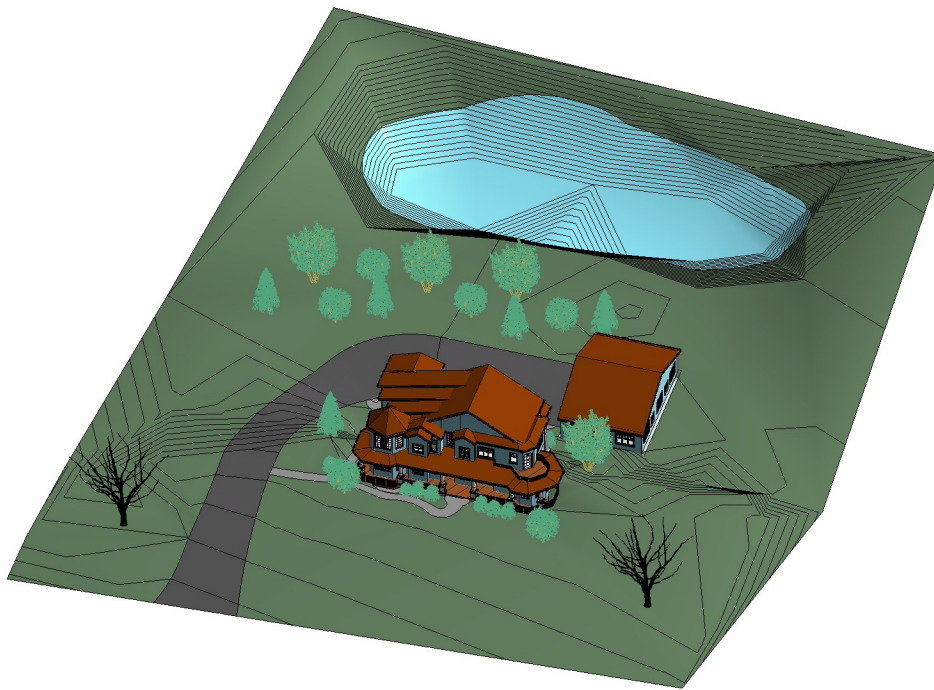

Autodesk Revit®

www.autodesk.com/revit

Virginia Jenkins


Dream House

No.	Description	Date

3D Site

Project number	Project Number	104
Date	Issue Date	
Drawn by	Author	
Checked by	Checker	
Scale		

10/4/2013 11:45:40 PM

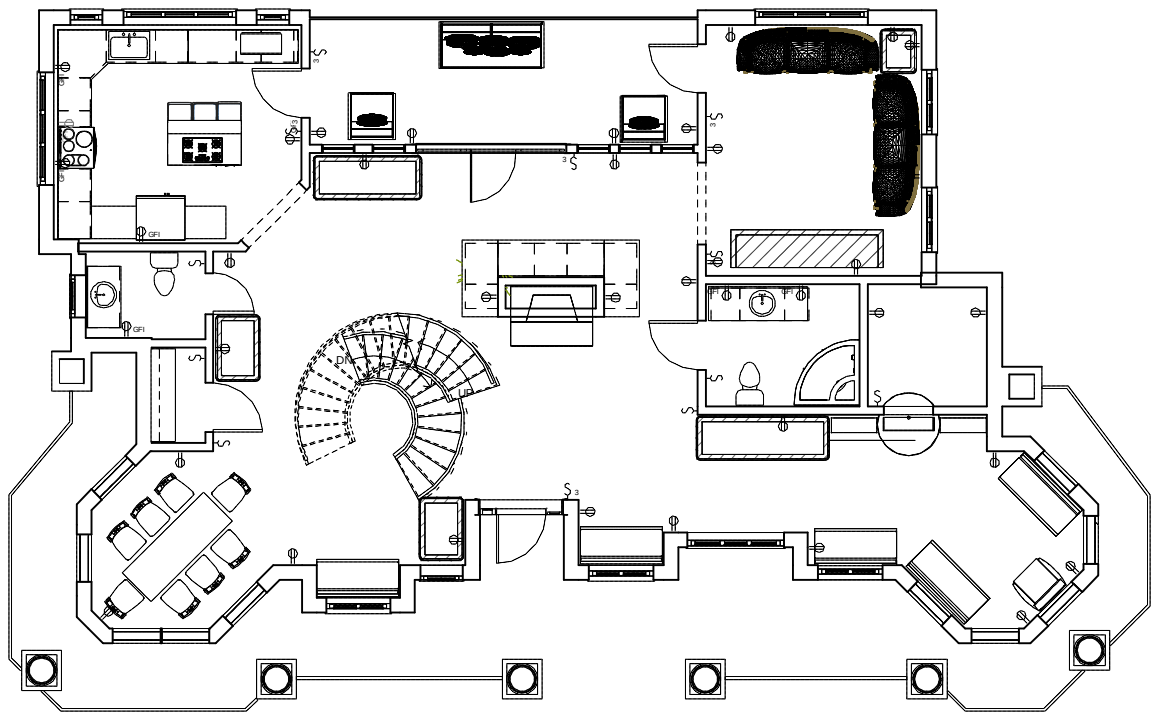

Autodesk® Revit®

www.autodesk.com/revit


Virginia Jenkins
Dream House

No.	Description	Date

1st Story Floor Plan

Project number	Project Number	106
Date	Issue Date	
Drawn by	Author	Scale 3/16" = 1'-0"
Checked by	Checker	

10/4/2013 11:45:44 PM

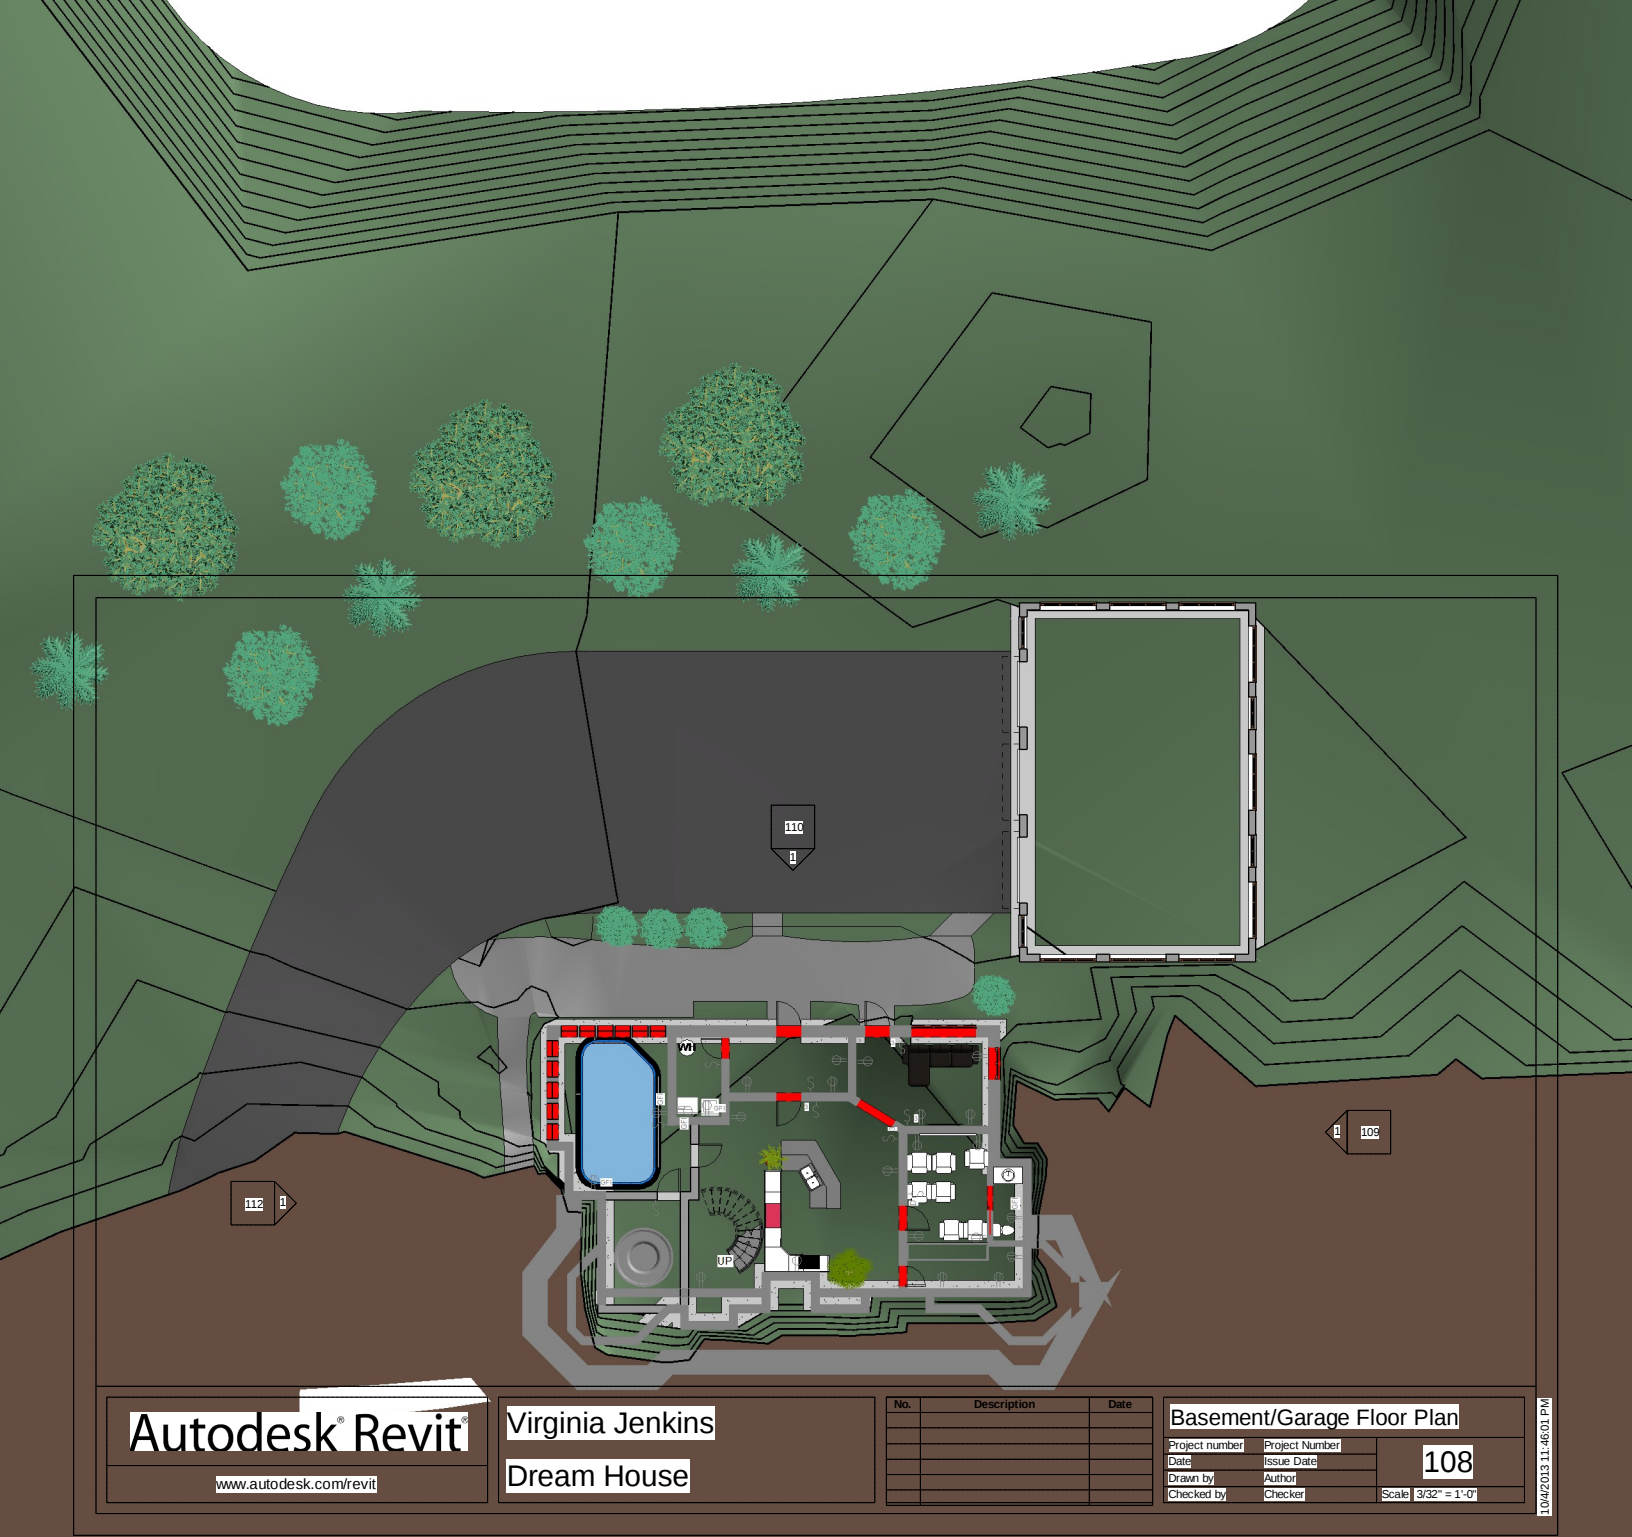

Autodesk® Revit®

www.autodesk.com/revit

Virginia Jenkins


Dream House

No.	Description	Date

Basement/Garage Floor Plan

Project number	Project Number	108
Date	Issue Date	
Drawn by	Author	
Checked by	Checker	
Scale		3/32" = 1'-0"

10/4/2013 11:46:01 PM

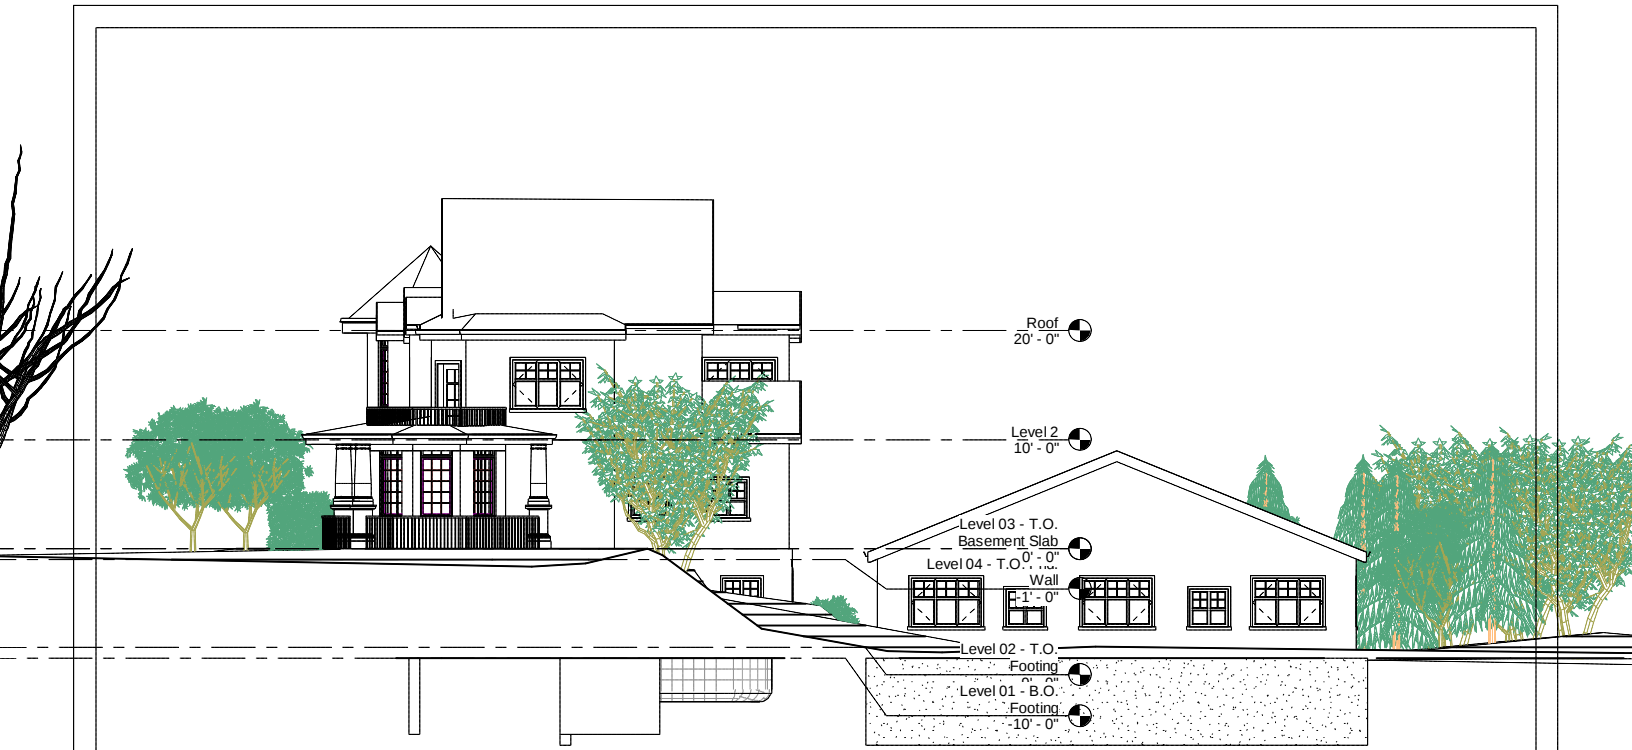

Autodesk® Revit®

www.autodesk.com/revit

Virginia Jenkins
Dream House

No.	Description	Date

East Side View

Project number	Project Number	109
Date	Issue Date	
Drawn by	Author	Scale 1/8" = 1'-0"
Checked by	Checker	

10/4/2013 11:46:06 PM



Autodesk® Revit®

www.autodesk.com/revit

Virginia Jenkins
Dream House

No.	Description	Date

North Side View

Project number	Project Number	110
Date	Issue Date	
Drawn by	Author	
Checked by	Checker	
Scale 1/8" = 1'-0"		

10/4/2013 11:46:16 PM

This document was created with Win2PDF available at <http://www.win2pdf.com>.
The unregistered version of Win2PDF is for evaluation or non-commercial use only.
This page will not be added after purchasing Win2PDF.