



Autodesk® Revit®

www.autodesk.com/revit

Virginia Jenkins
Dream House

No.	Description	Date

South Side View

Project number	Project Number	111
Date	Issue Date	
Drawn by	Author	
Checked by	Checker	
Scale 1/8" = 1'-0"		

10/4/2013 11:48:02 PM



Autodesk® Revit®

www.autodesk.com/revit


Virginia Jenkins
Dream House

No.	Description	Date

West Side View

Project number	Project Number	112
Date	Issue Date	
Drawn by	Author	
Checked by	Checker	
Scale 1/8" = 1'-0"		

10/4/2013 11:48:16 PM

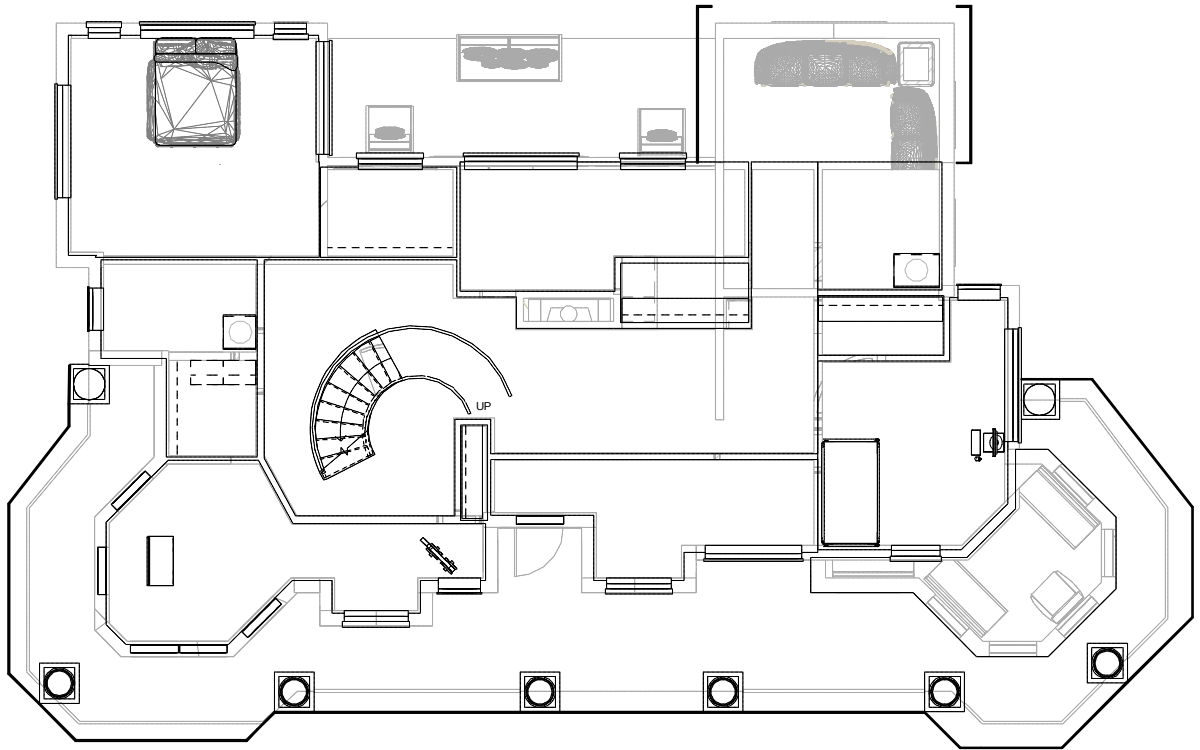

Autodesk® Revit®

www.autodesk.com/revit

Virginia Jenkins
Dream House

No.	Description	Date

2nd Story Floor Plan

Project number	Project Number	113
Date	Issue Date	
Drawn by	Author	
Checked by	Checker	
Scale 3/16" = 1'-0"		

10/4/2013 11:48:31 PM



① 3D View 3

Autodesk® Revit®

www.autodesk.com/revit

Virginia
Jenkins
Dream House

Front Perspective

Project number	Project Number
Date	Issue Date
Drawn by	Author
Checked by	Checker

115



① 3D View 2

Autodesk® Revit®

www.autodesk.com/revit

Virginia
Jenkins
Dream House

Dining Room

Project number	Project Number
Date	Issue Date
Drawn by	Author
Checked by	Checker

116

10/4/2013 11:48:48 PM

This document was created with Win2PDF available at <http://www.win2pdf.com>.
The unregistered version of Win2PDF is for evaluation or non-commercial use only.
This page will not be added after purchasing Win2PDF.